

NOTES

INSTALL RAILROAD EROSION CONTROL MEASURES PRIOR TO PERFORMING ANY WORK IN THE RAILROAD RIGHT-OF-WAY.

ADDITIONAL EROSION CONTROL MEASURES FOR PROTECTION OF RAILROAD DITCHES MAY BE REQUIRED AS DIRECTED.

MAKE NO SEPARATE PAYMENT FOR RAILROAD EROSION CONTROL MEASURES.

EXTEND LIMITS OF SILT FENCE AND GEOTEXTILE FOR DRAINAGE PARALLEL TO RAILROAD A MINIMUM OF 10'-0" OUTSIDE EDGE OF SUPERSTRUCTURE OR TOE OF SLOPE ON CONSTRUCTION. A GREATER LENGTH OF SILT FENCE OR FILTRATION GEOTEXTILE MAY BE REQUIRED AS DIRECTED.

NAIL GEOTEXTILE FOR DRAINAGE TO TIMBER RAIL TIES WITH PLASTIC BUTTON CAP TYPE NAILS. SECURE GEOTEXTILE FOR DRAINAGE ON SHOULDER AS DIRECTED BY THE RAILROAD AND NCDOT.

1-24


ROADWAY STANDARD DRAWING FOR

RAILROAD EROSION CONTROL DETAIL

SHEET 1 OF 1

1604.01

STATE OF
NORTH CAROLINA
DEPT. OF TRANSPORTATION
DIVISION OF HIGHWAYS
RALEIGH, N.C.

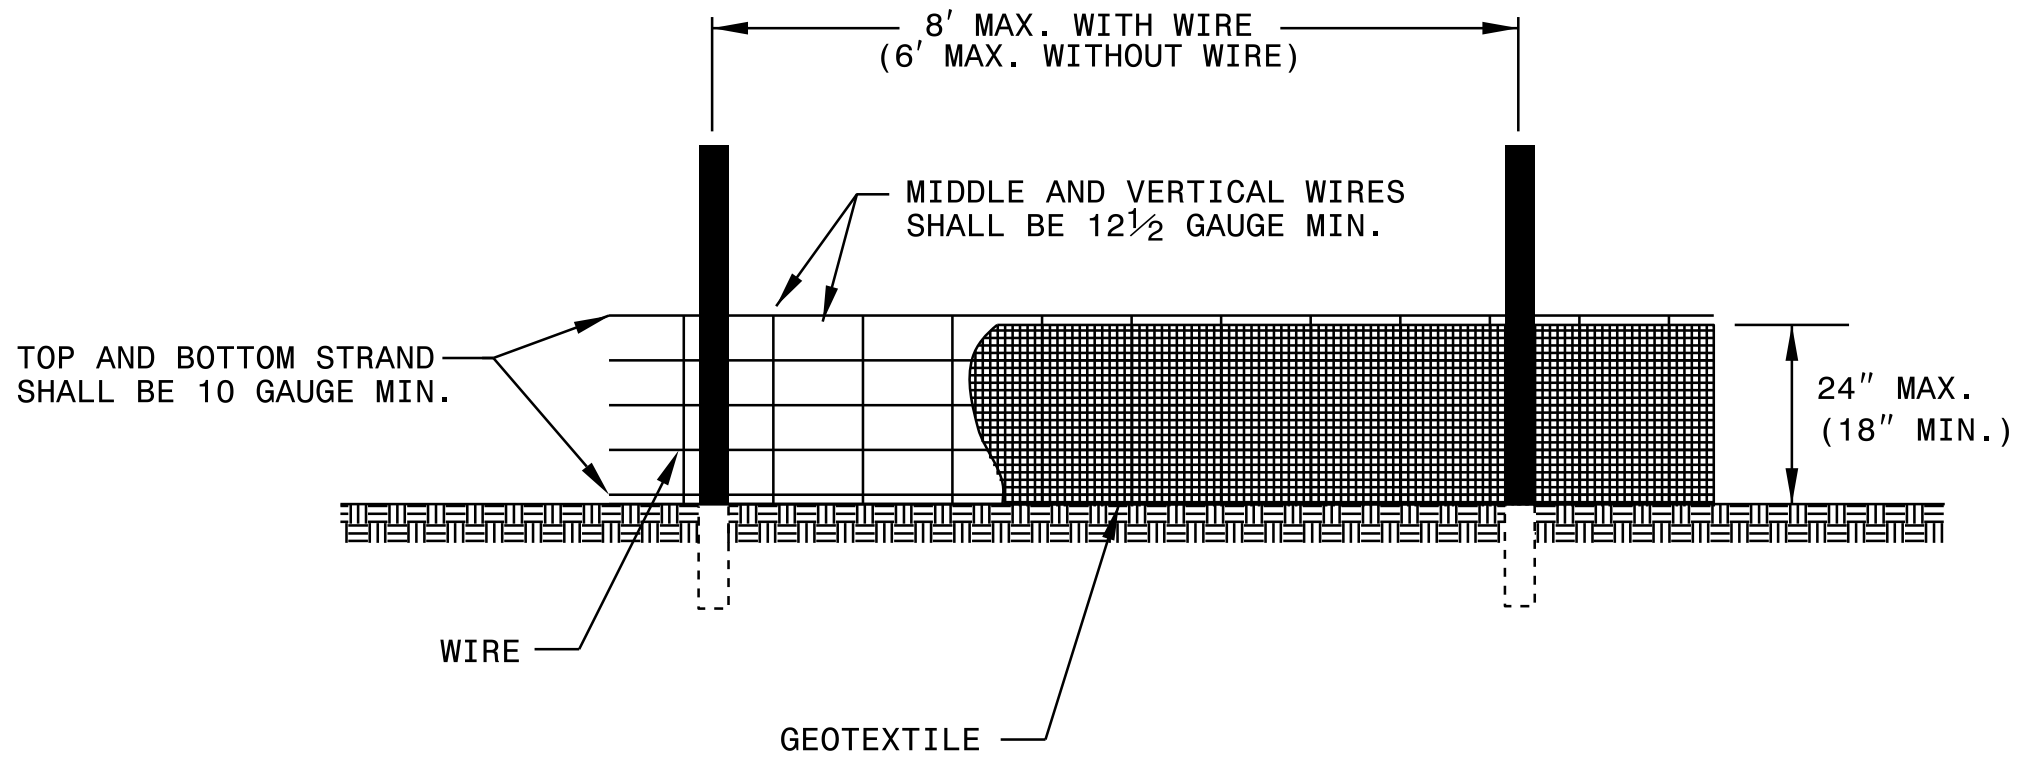


NOTES

USE GEOTEXTILE A MINIMUM OF 36" IN WIDTH AND FASTEN ADEQUATELY TO THE POSTS AND WIRE AS DIRECTED.

USE WIRE A MINIMUM OF 32" IN WIDTH AND WITH A MINIMUM OF 5 LINE WIRES WITH 12" VERTICAL SPACING.

PROVIDE 5'-0" STEEL POST OF THE SELF-FASTENER ANGLE STEEL TYPE.

FOR MECHANICAL SLICING METHOD INSTALLATION, GEOTEXTILE SHALL BE A MAXIMUM OF 18" ABOVE GROUND SURFACE.

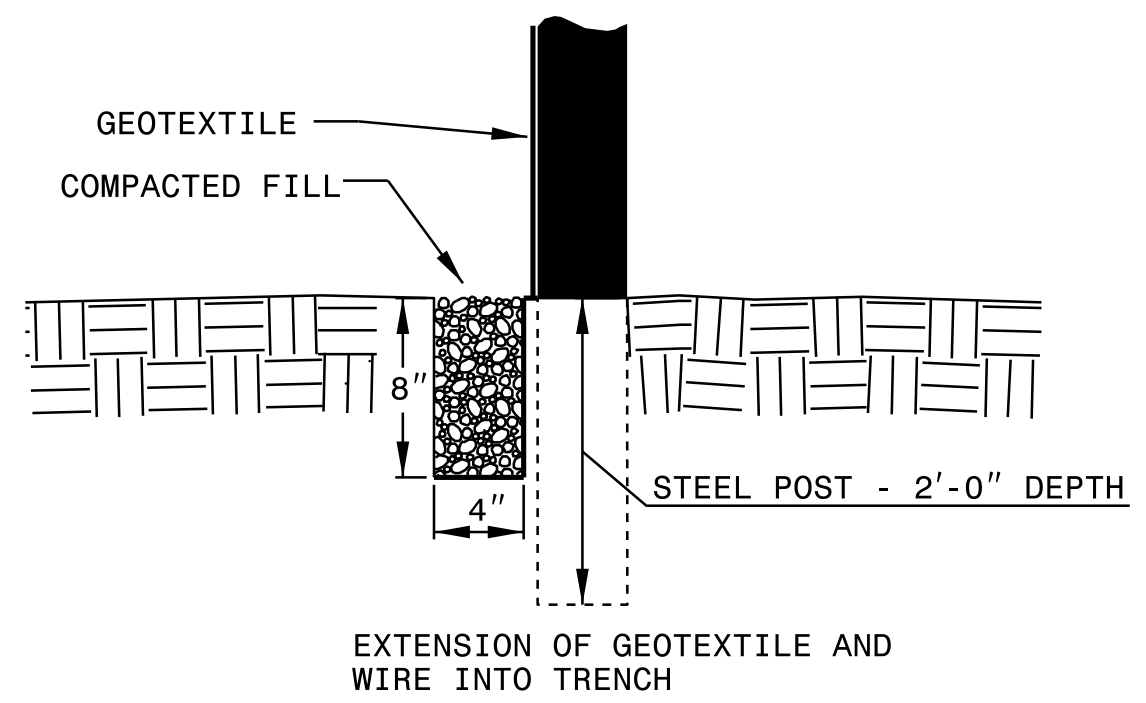

NOTES

USE NO. 5 OR NO. 57 STONE FOR SEDIMENT CONTROL STONE.



USE HARDWARE CLOTH 24 GAUGE WIRE MESH WITH 1/4 INCH MESH OPENINGS.


INSTALL 5 FT. SELF FASTENER ANGLE STEEL POST 2 FT. DEEP MINIMUM.

ATTACH HARDWARE CLOTH TO POSTS WITH WIRE STAPLE OR OTHER ACCEPTABLE METHODS.

SPACE POSTS A MAXIMUM OF 3 FT.

FOR INSTALLATION BETWEEN SECTIONS OF SILT FENCE, EXTEND SEDIMENT CONTROL STONE A MINIMUM OF 12" ON EACH SIDE OF SPECIAL SEDIMENT CONTROL FENCE SECTION.


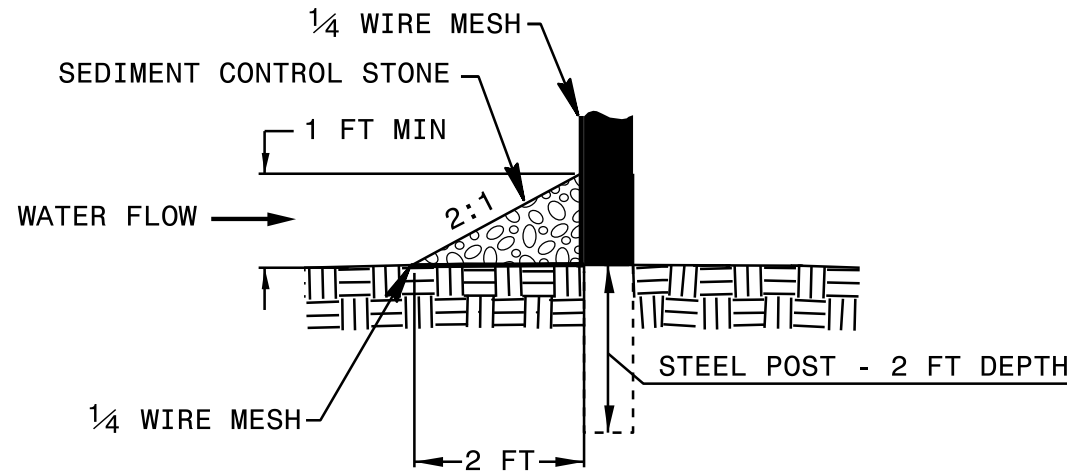
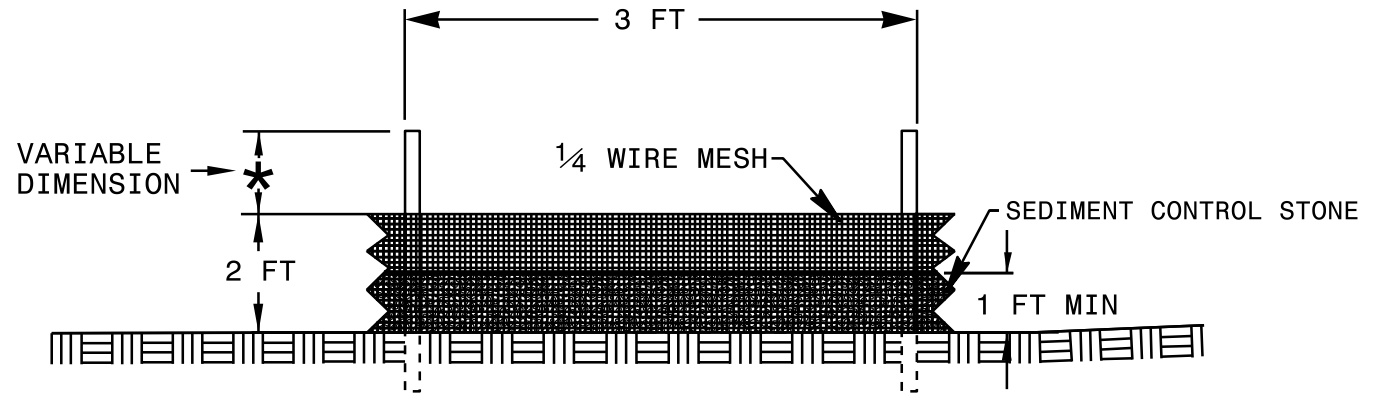


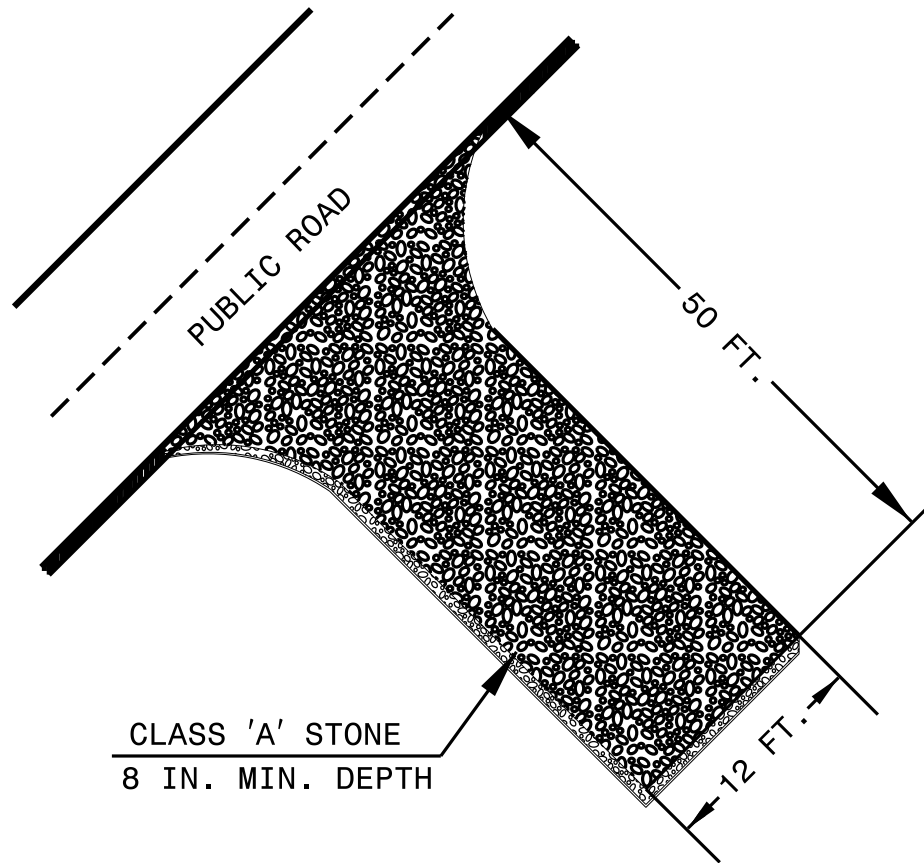

NOTES


1. PROVIDE TURNING RADIUS SUFFICIENT TO ACCOMMODATE LARGE TRUCKS.
2. LOCATE ENTRANCES TO PROVIDE FOR UTILIZATION BY ALL CONSTRUCTION VEHICLES.
3. MUST BE MAINTAINED IN A CONDITION WHICH WILL PREVENT TRACKING OR DIRECT FLOW OF MUD ONTO STREETS. PERIODIC TOPDRESSING WITH STONE WILL BE NECESSARY.
4. ANY MATERIAL TRACKED ONTO THE ROADWAY MUST BE CLEANED UP IMMEDIATELY.
5. LOCATE GRAVEL CONSTRUCTION ENTRANCE AT ALL POINTS OF INGRESS AND EGRESS UNTIL SITE IS STABILIZED. PROVIDE FREQUENT CHECKS OF THE DEVICE AND TIMELY MAINTENANCE.
6. NUMBER AND LOCATION OF CONSTRUCTION ENTRANCES TO BE DETERMINED BY THE ENGINEER.
7. USE CLASS 'A' STONE OR OTHER COARSE AGGREGATE APPROVED BY THE ENGINEER.
8. INSTALL CONSTRUCTION ENTRANCES IN A WAY TO PREVENT VEHICLES FROM BYPASSING CONSTRUCTION ENTRANCE LEAVING PROJECT SITE.

NOTE: PLACE GEOTEXTILE FOR DRAINAGE BENEATH STONE

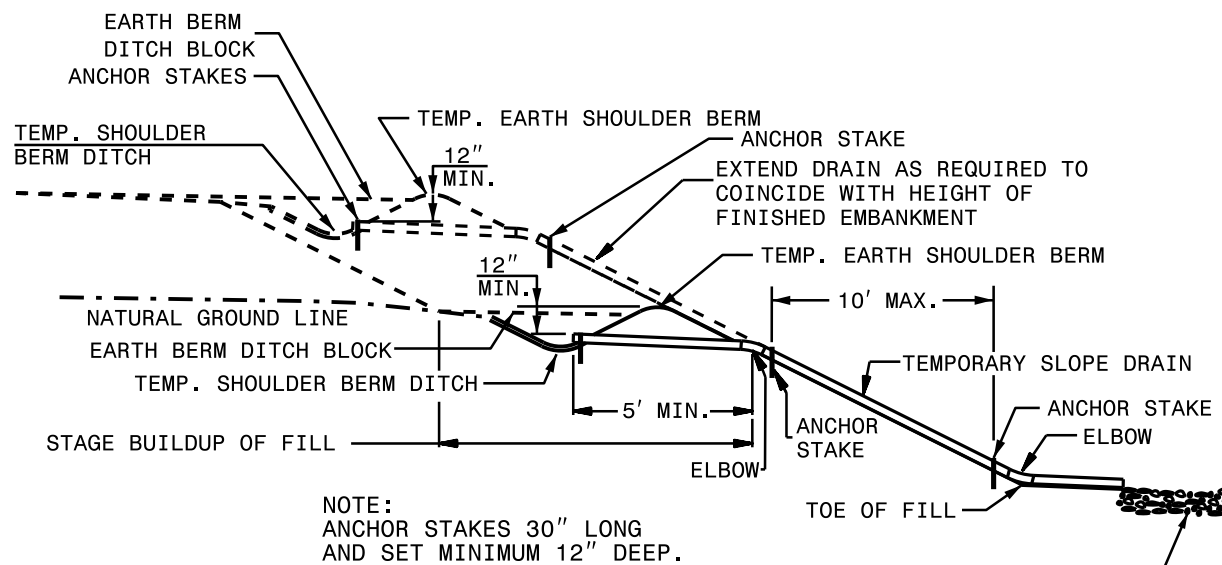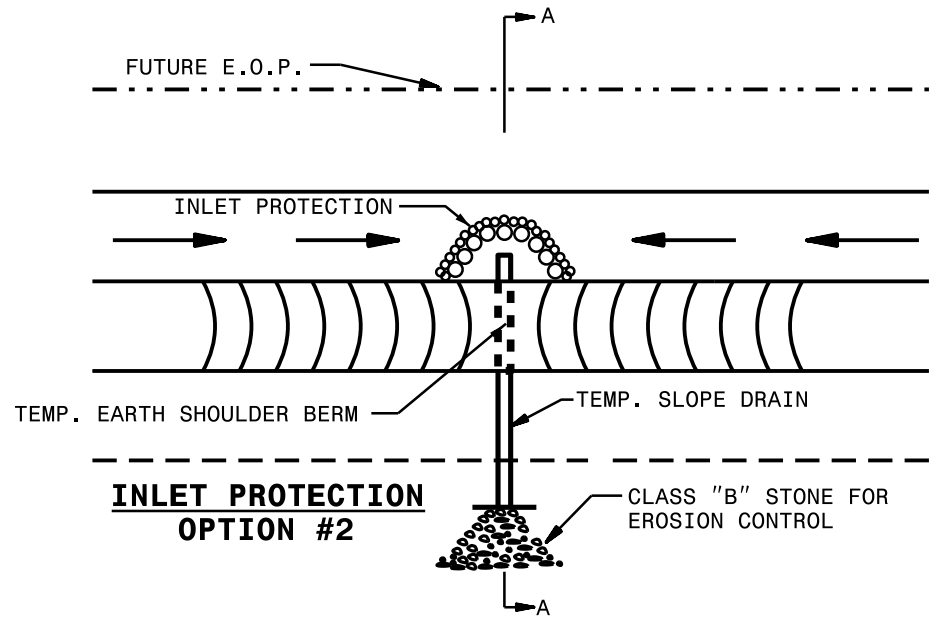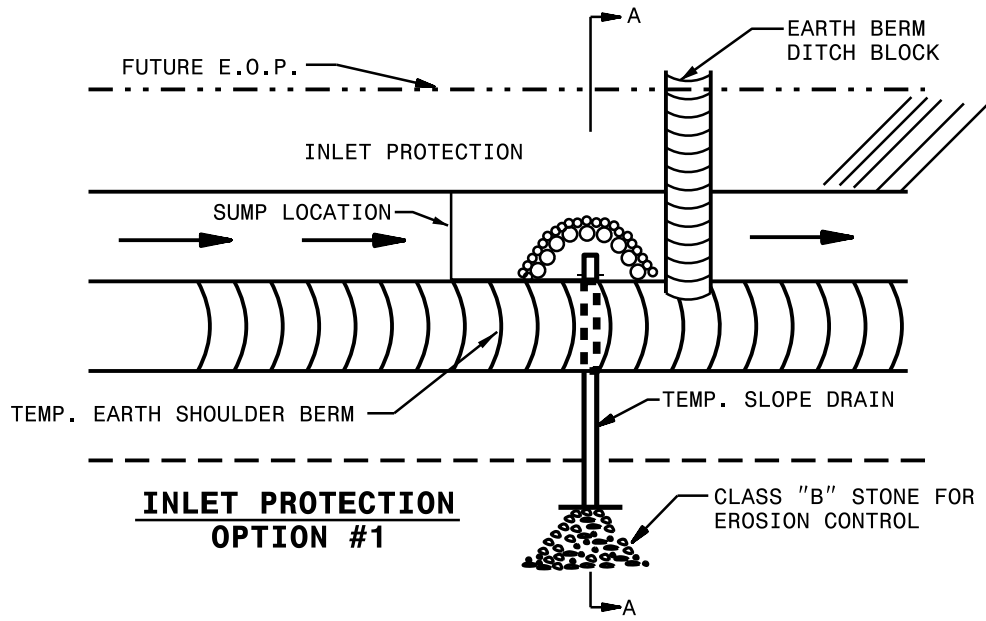

NOTE:
ANCHOR STAKES 30" LONG
AND SET MINIMUM 12" DEEP.

**TEMPORARY SLOPE DRAIN
SECTION A-A**

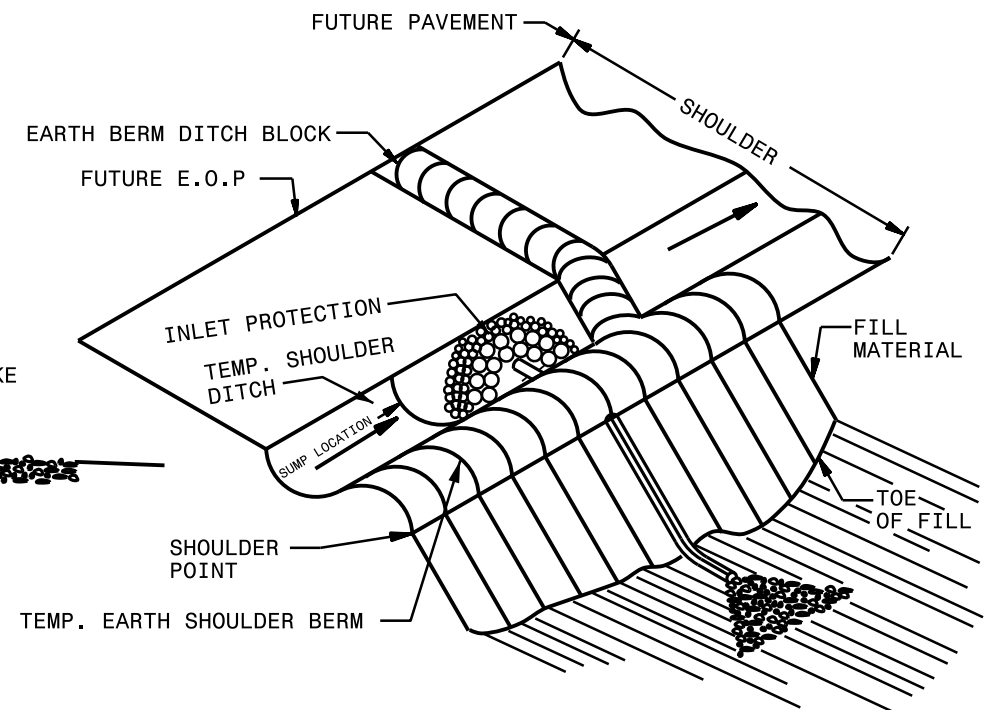


**ISOMETRIC VIEW
OPTION #1**

NOTES

1. OPEN END PIPE WITH SUMP AND MINIMUM SETBACK AND PROPER COMPACTION IS AN ACCEPTABLE INLET TREATMENT FOR STAGED CONSTRUCTION WHEN NOT LEFT IN PLACE FOR MORE THAN 30 DAYS.
2. AT INLETS A STANDARD T-SECTION MAY BE INSTALLED FOR MULTI-DIRECTION FLOW AND ELBOWS FOR SINGLE-DIRECTION FLOW AS DIRECTED.
3. EXTEND SLOPE DRAINS TO BOTTOM OF SLOPE, SEDIMENT BASINS AND EROSION CONTROL MEASURES.
4. USE CLASS B STONE FOR EROSION CONTROL AT OUTLET LOCATIONS.
5. USE MAXIMUM SLOPE DRAIN SPACING OF 200 FT MEASURED ALONG TOP OF SLOPE.

RISER BASIN

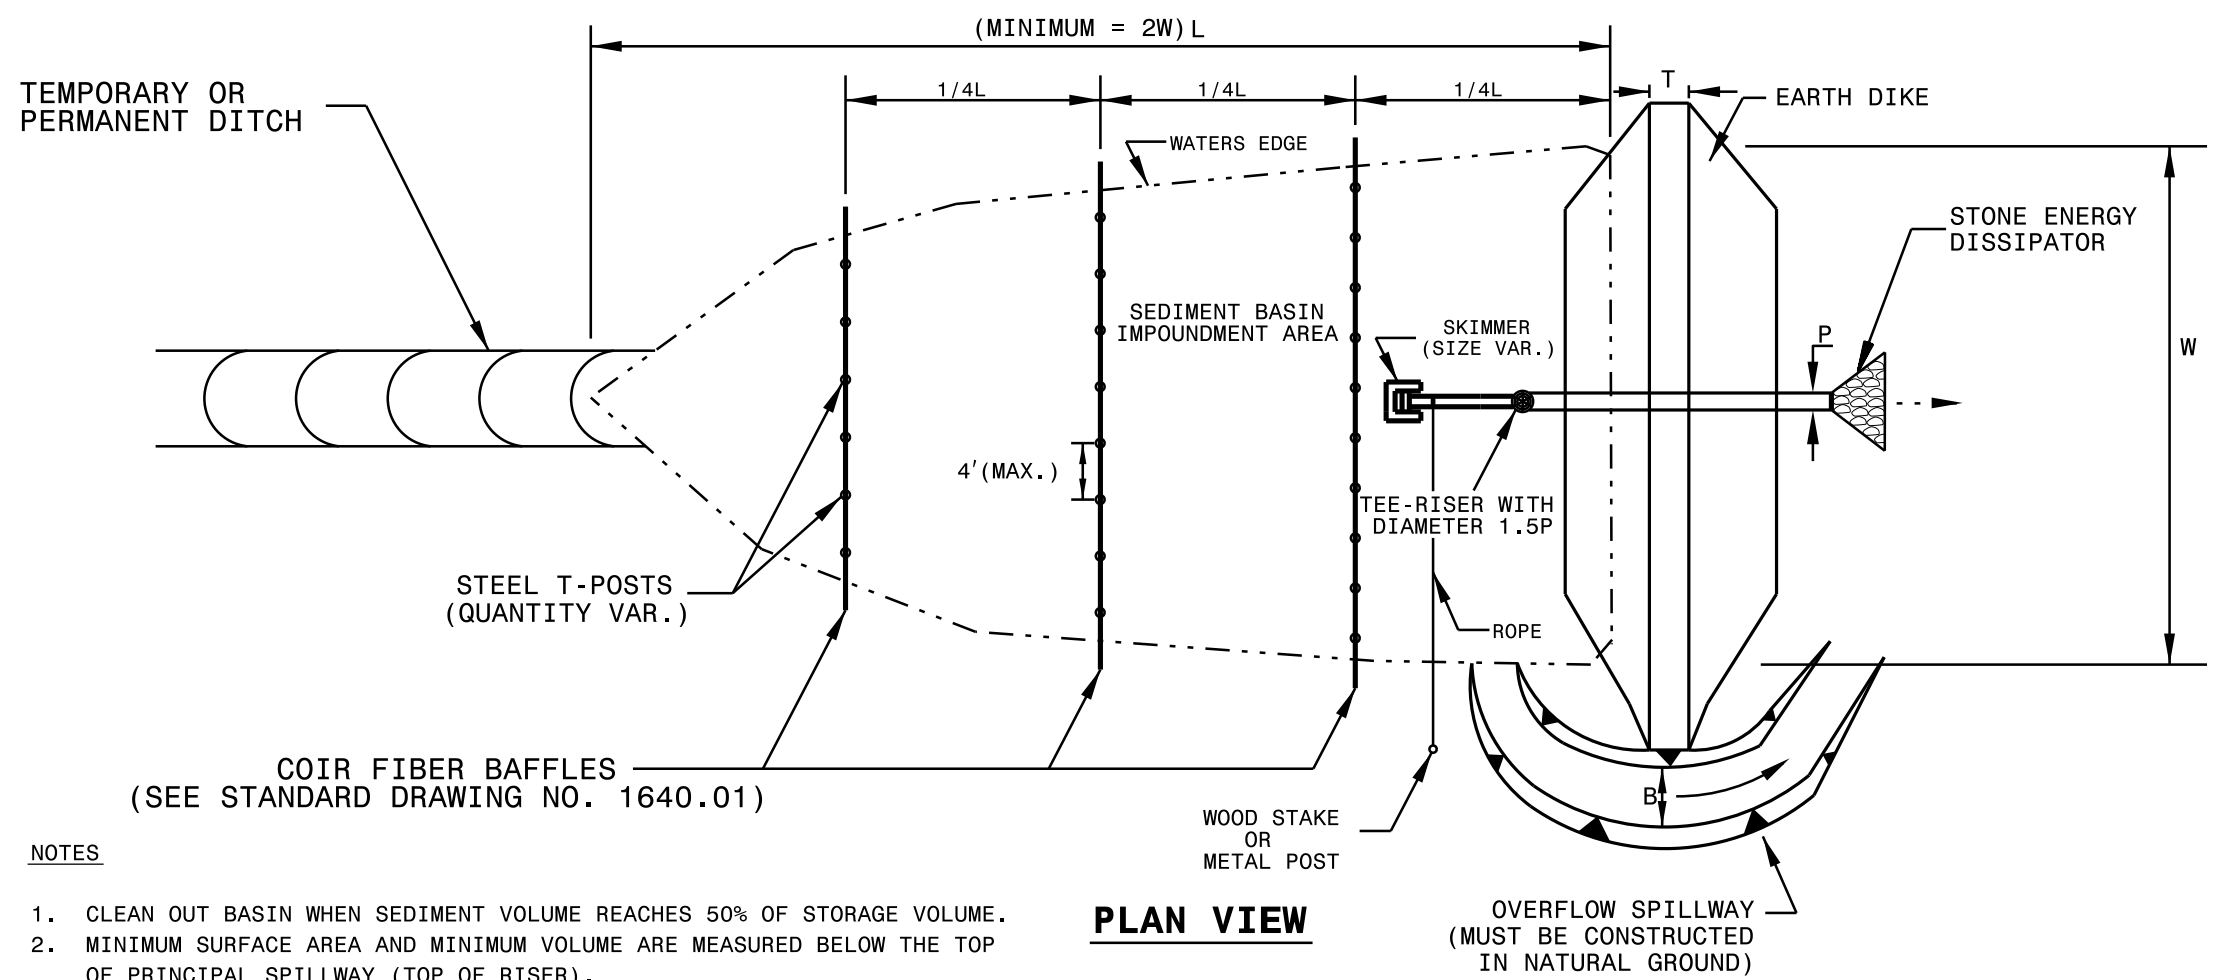

NOTES


1. CLEAN OUT BASIN WHEN SEDIMENT VOLUME REACHES 50% OF STORAGE VOLUME.
2. MINIMUM SURFACE AREA AND MINIMUM VOLUME ARE MEASURED BELOW THE TOP OF PRINCIPAL SPILLWAY (TOP OF RISER).
3. MINIMUM SURFACE AREA SHALL BE 435 FT² PER CFS OF Q₁₀ PEAK INFLOW, AND MINIMUM SEDIMENT STORAGE VOLUME SHALL BE 1800 FT³ PER ACRE OF DISTURBED AREA.
4. THE EARTH DIKE MAY BE CONSTRUCTED ALONG ONE OR MORE SIDES. EXCAVATION MAY BE REQUIRED TO PROVIDE MINIMUM SURFACE AREA AND/OR MINIMUM STORAGE VOLUME.
5. CONSTRUCT THE DIKE OF MATERIAL SUITABLE FOR AND MEETING ROADWAY EMBANKMENT SPECIFICATIONS.
6. TO FACILITATE DETERMINATION OF MAINTENANCE CLEANOUT REQUIREMENT, PLACE A MARKER IN THE BASIN INDICATING THE 50% VOLUME LEVEL.
7. THE MINIMUM RISER PIPE DIAMETER IS 1.5 TIMES THE BARREL PIPE DIAMETER.
8. ATTACH SKIMMER TO RISER PIPE A MINIMUM OF 1 FOOT FROM BOTTOM OF BASIN.
9. PROVIDE A STONE ENERGY DISSIPATOR PAD AT THE OUTLET OF THE RISER BARREL IN ACCORDANCE WITH ROADWAY STANDARD DRAWING NO. 876.02 FOR PIPE OUTLET WITHOUT DITCH.
10. SEED AND PLACE MATTING FOR EROSION CONTROL ON ALL INTERIOR AND EXTERIOR SLOPES OF BASIN.

PLAN VIEW


STANDARD BASIN DIMENSIONS										
P	H	T (MIN)	D*	E	F	B (MIN)	X (MIN)	Y (MIN)	X1 (MIN)	Y1 (MIN)
IN.	FT.	FT.	FT.	FT.	FT.	FT.	FT.	FT.	FT.	FT.
15	1.0	6.0	6.0	4.0	1.0	3.0	2.7	1.0	2.5	1.0
18	1.0	6.0	6.5	4.5	1.0	4.0	3.5	1.0	3.2	1.0
24	1.0	6.0	8.0	6.0	1.0	8.0	5.5	1.0	5.0	1.0
30	1.0	6.0	9.5	7.0	1.5	8.0	7.6	1.0	6.9	1.0

* SHALL NOT EXCEED 12'

NOT TO SCALE


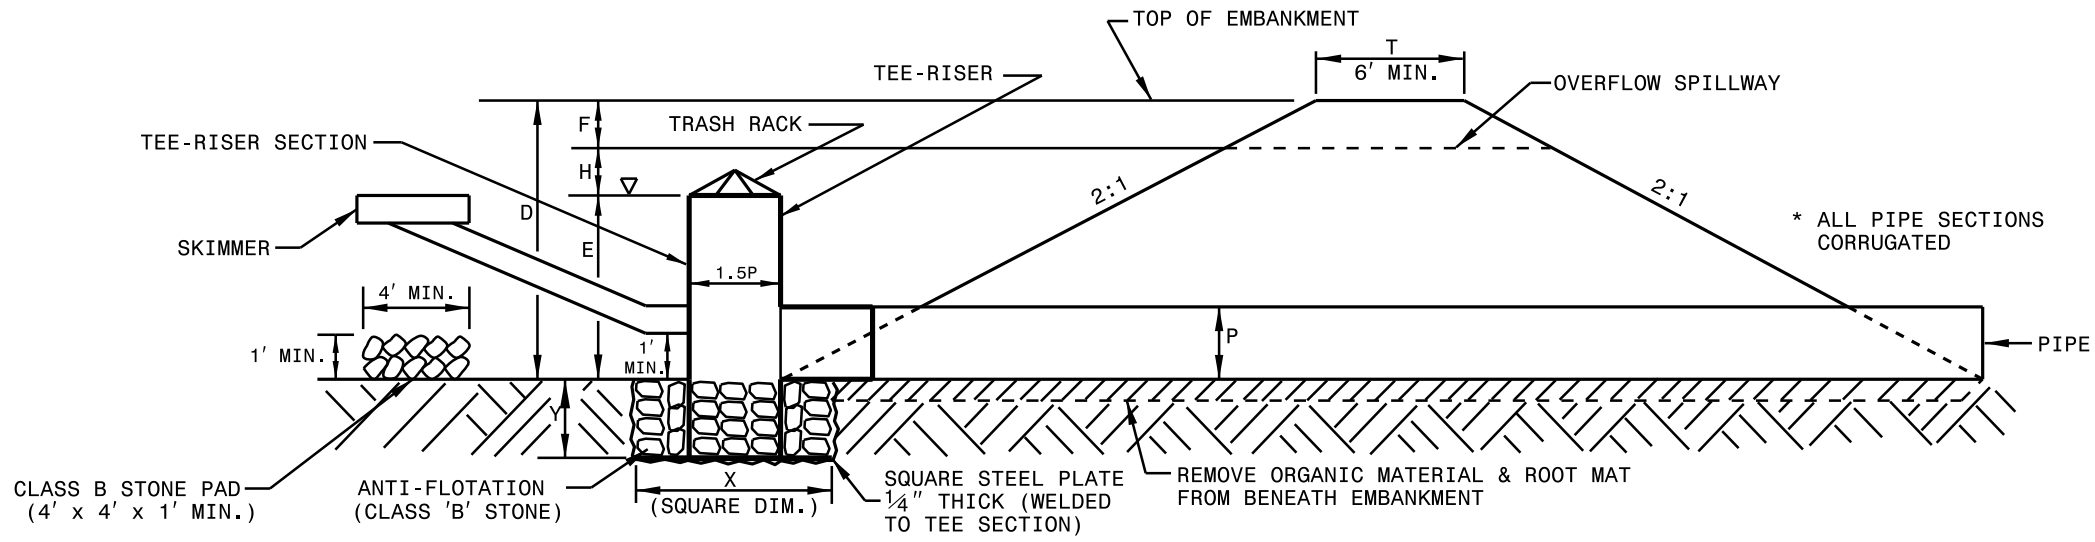


SECTIONAL VIEW

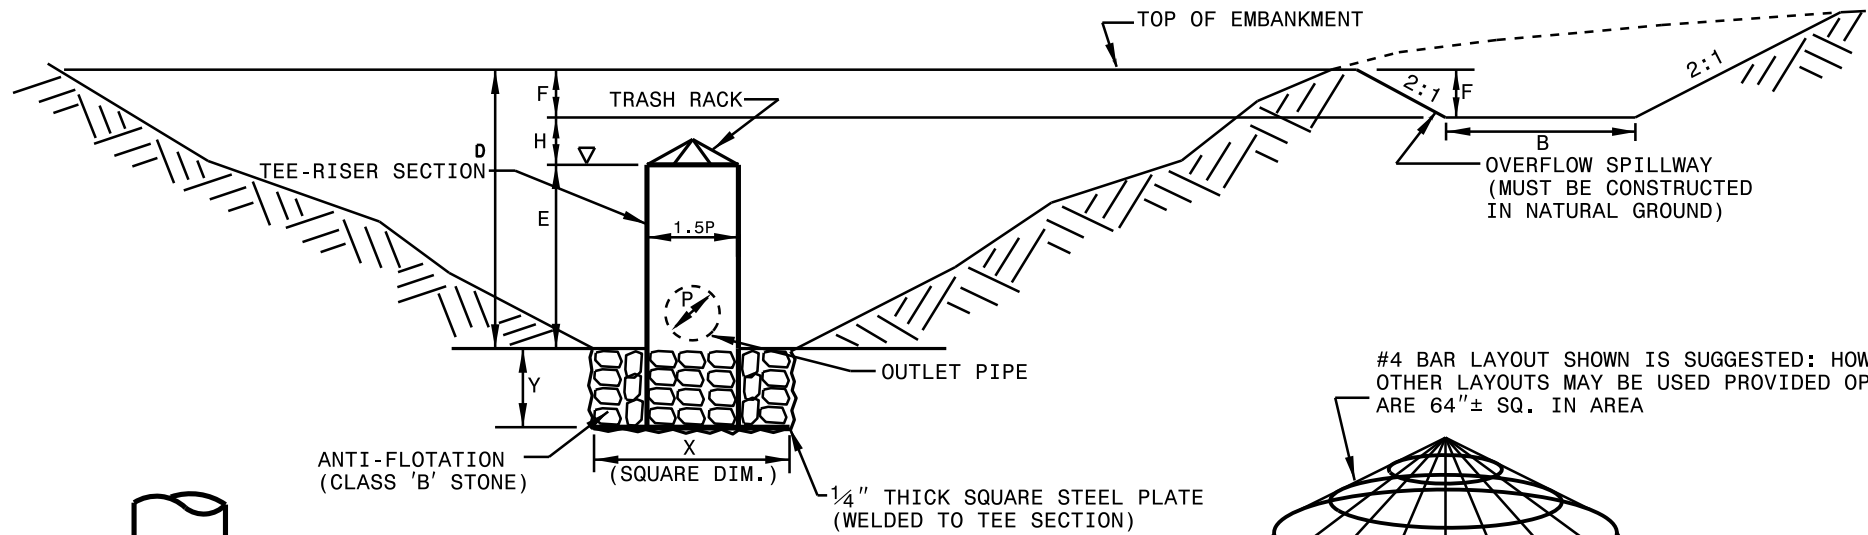


PROFILE VIEW

#4 BAR LAYOUT SHOWN IS SUGGESTED: HOWEVER, OTHER LAYOUTS MAY BE USED PROVIDED OPENINGS ARE 64"± SQ. IN AREA

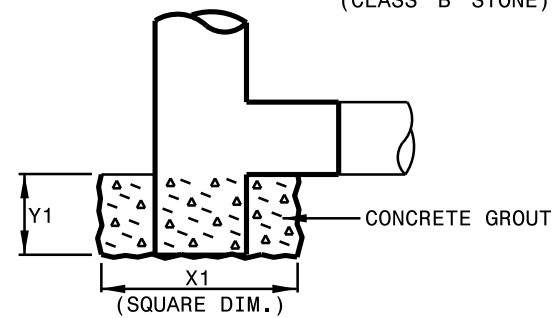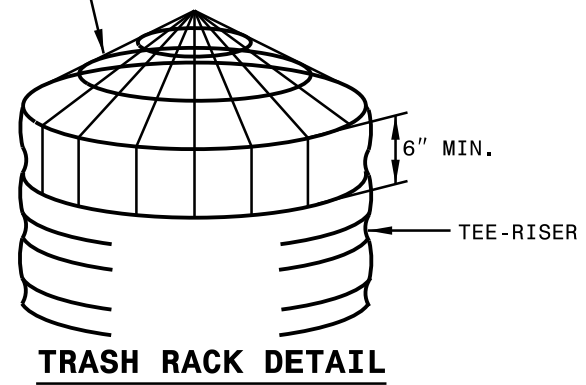


ALTERNATE ANTI-FLOTATION METHOD

NOT TO SCALE

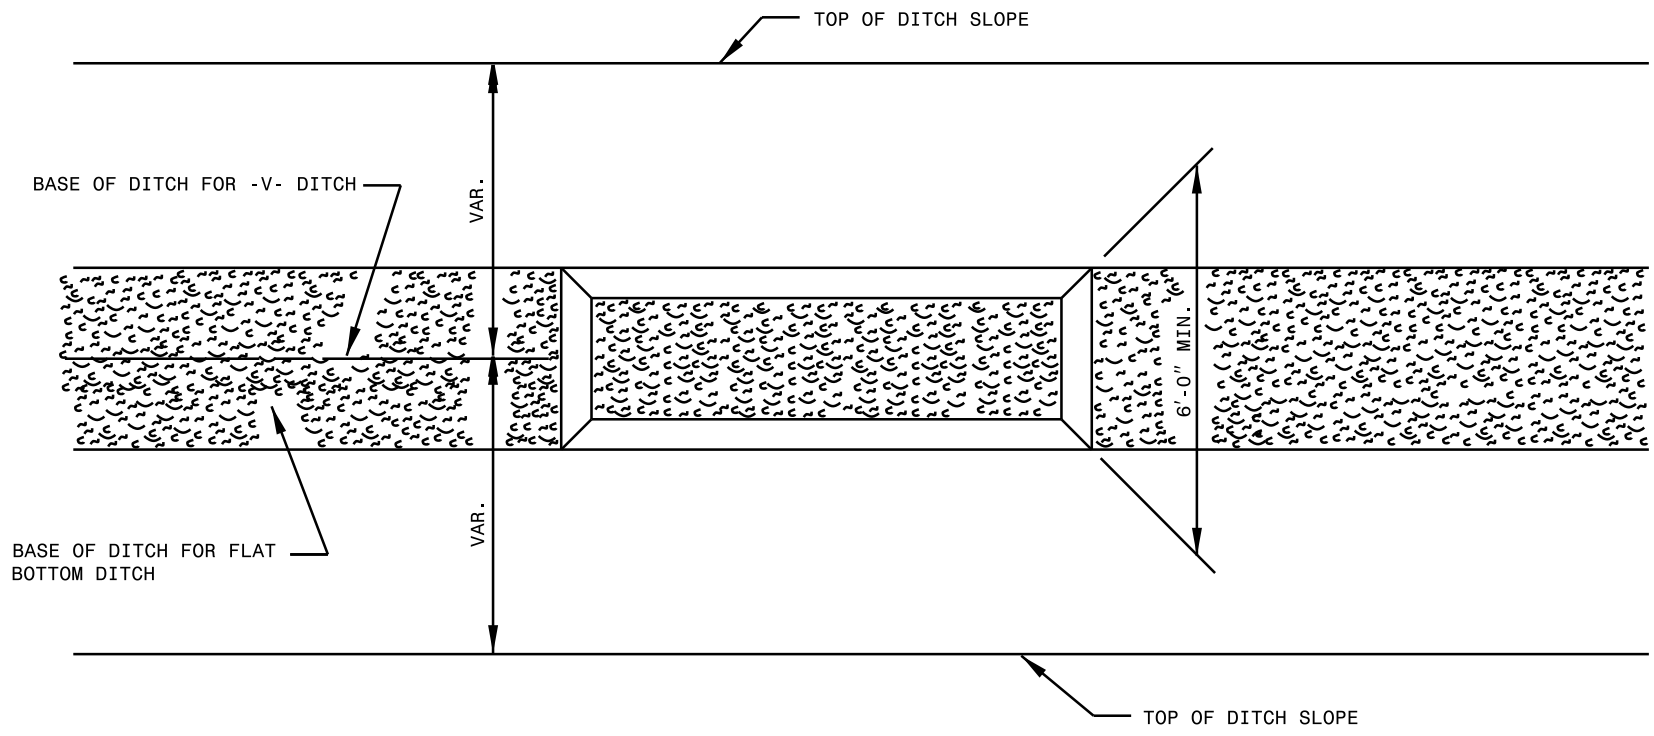

PLAN

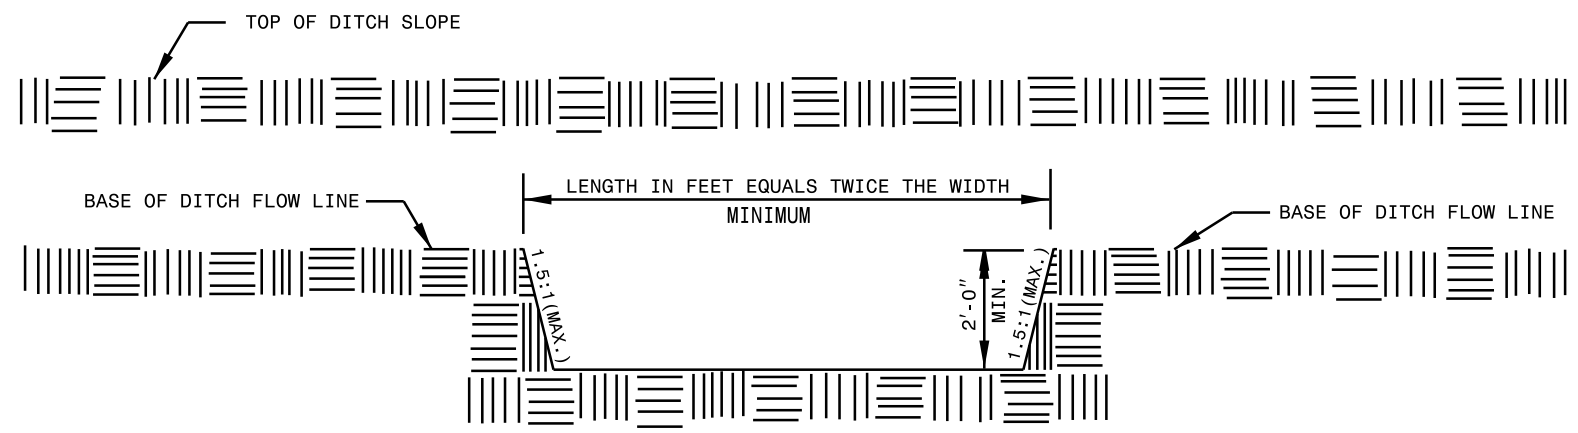

ELEVATION


NOTES

INSTALL COIR FIBER BAFFLES IN ACCORDANCE WITH STANDARD DRAWING NO. 1640.01 FOR SILT BASINS AT OUTLETS OR ADJACENT TO DRAINAGE INLETS.

NOTES

EXCAVATE TEMPORARY SILT DITCH WITH NON-VERTICAL SIDE SLOPES AND NOT GREATER THAN 1.5:1 SLOPE.

STABILIZE TEMPORARY SILT DITCH AS DIRECTED.

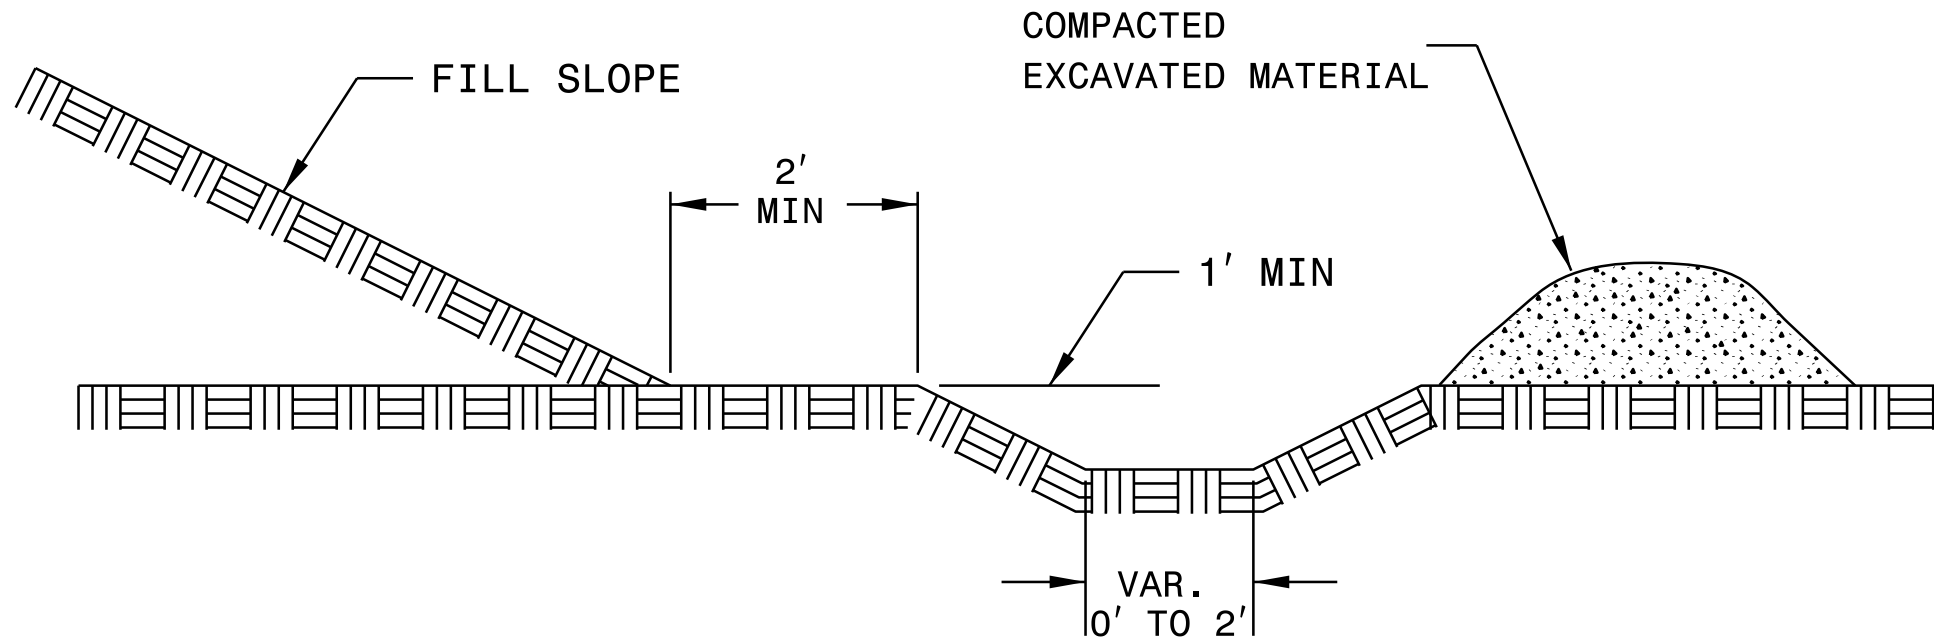

CROSS SECTIONAL VIEW

UNCLASSIFIED
EARTH MATERIAL

NOTES

INSTALL COIR FIBER BAFFLES IN ACCORDANCE WITH ROADWAY STANDARD DRAWING NO. 1640.01.

INSTALL THE TOP OF THE COIR FIBER BAFFLE A MINIMUM OF 6" LOWER THAN THE TOP OF THE STILLING BASIN BERMS.


USE THE TYPICAL SECTION SHOWN FOR THE STILLING BASIN AS A GUIDE. THE BASIN MAY DEVIATE FROM TYPICAL DUE TO SITE CONDITIONS AS LONG AS SUFFICIENT VOLUME IS PROVIDED AND PROVISIONS ARE MADE FOR A PERMEABLE STONE DRAIN.

DO NOT EXCEED 5 FT. IN HEIGHT FOR THE EARTH EMBANKMENT REQUIRED FOR STILLING BASINS. ADDITIONAL DEPTHS MAY BE ATTAINED BY EXCAVATING BELOW THE NATURAL GROUND LEVEL.


THE STILLING BASIN SIZE IS VARIABLE AND DEPENDENT ON SPECIFIC SITE REQUIREMENTS AS WELL AS PROPOSED CONSTRUCTION OPERATIONS.

SUBMIT THE SIZE, LOCATION AND PERMEABLE STONE DRAIN MATERIAL FOR APPROVAL PRIOR TO CONSTRUCTION.

PUMP THE EFFLUENT INTO THE STILLING BASIN TO A MAXIMUM DEPTH OF 3 FEET.

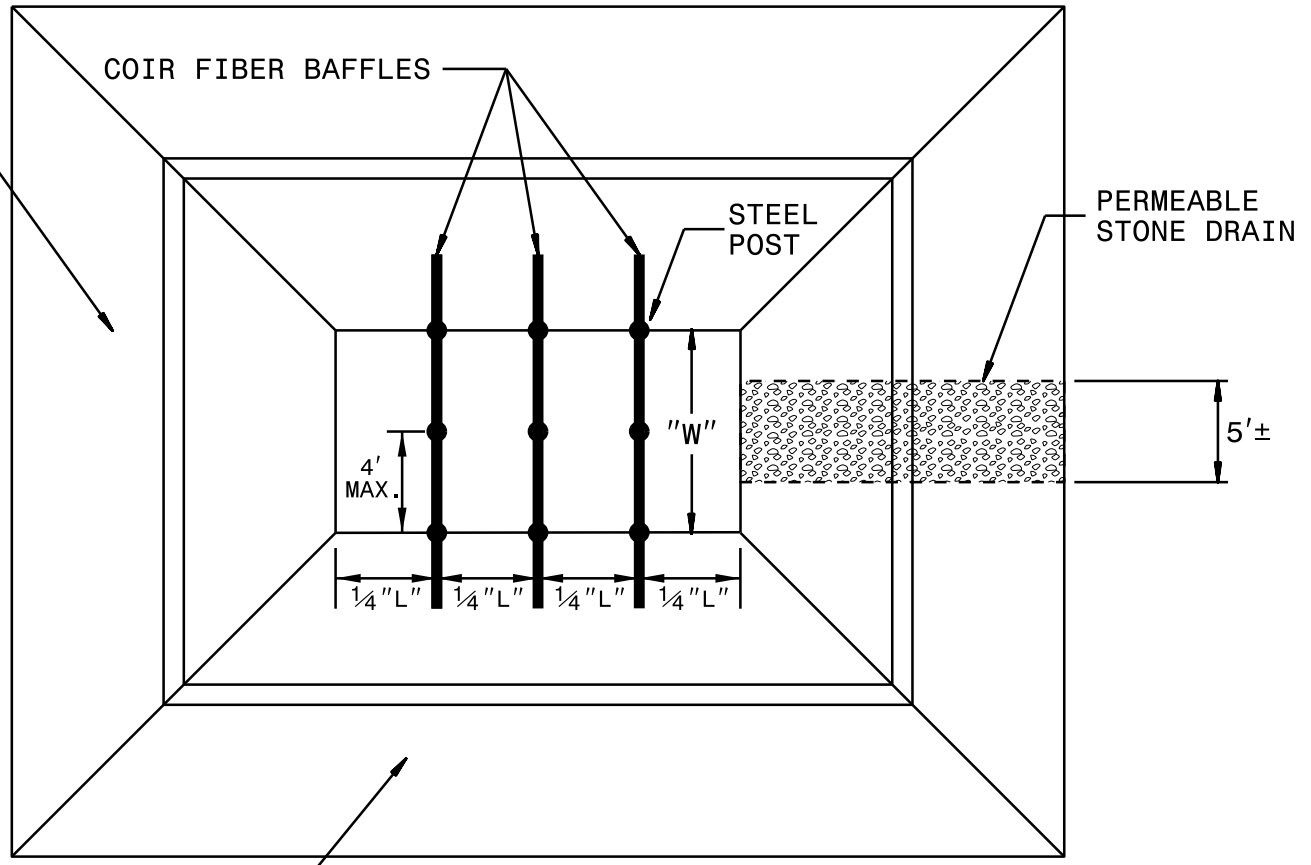

PLAN VIEW

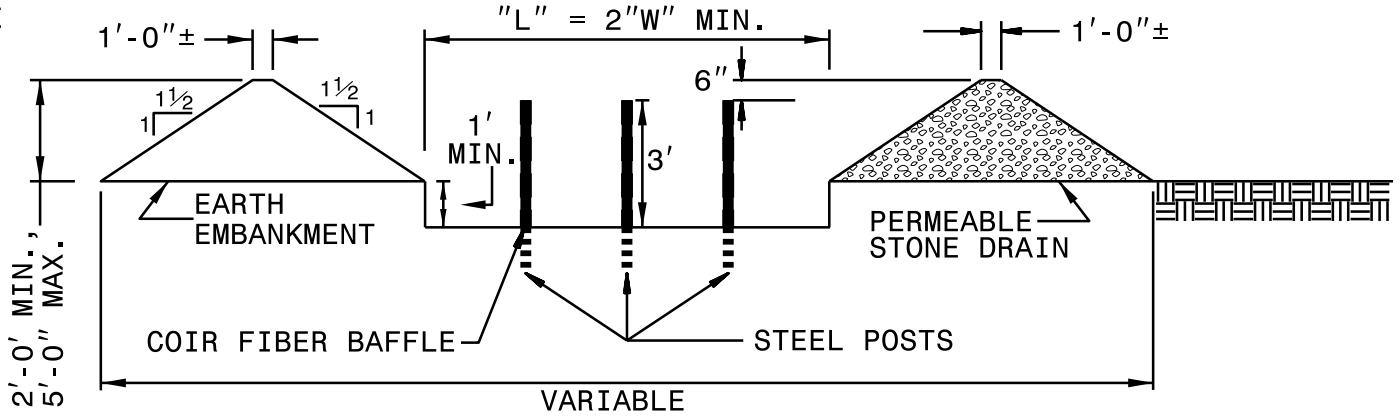


TYPICAL SECTION VIEW


NOTES

EXCAVATE TEMPORARY DIVERSION WITH NON-VERTICAL SIDE SLOPES AND NOT GREATER THAN 1.5:1 SLOPE.

STABILIZE TEMPORARY DIVERSION AS DIRECTED.

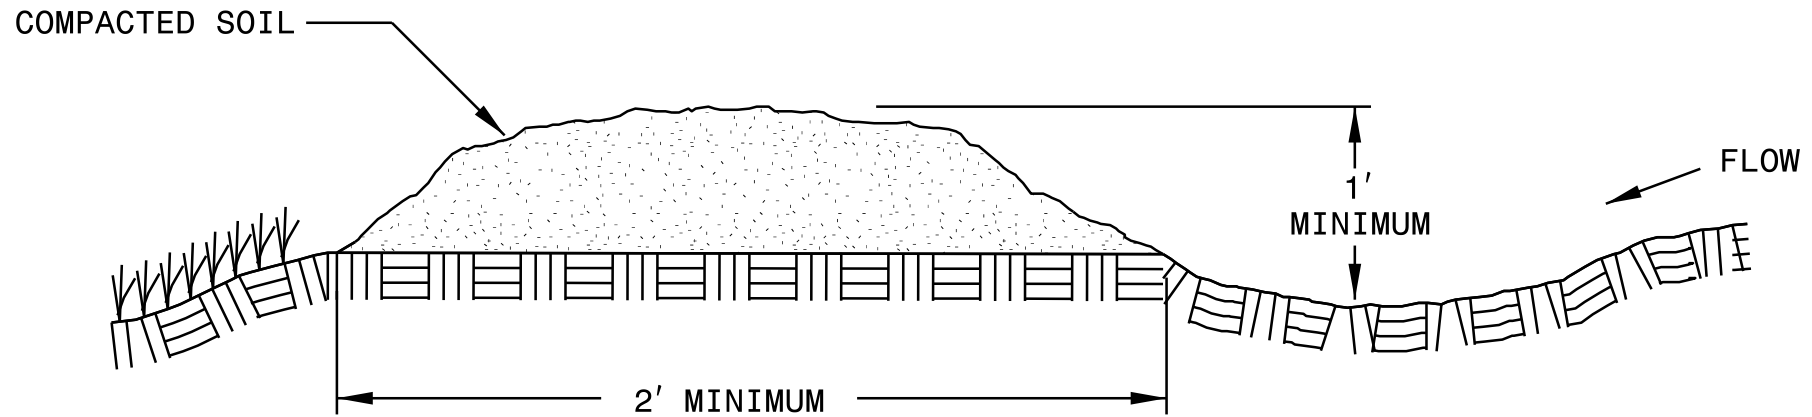

CROSS SECTIONAL VIEW

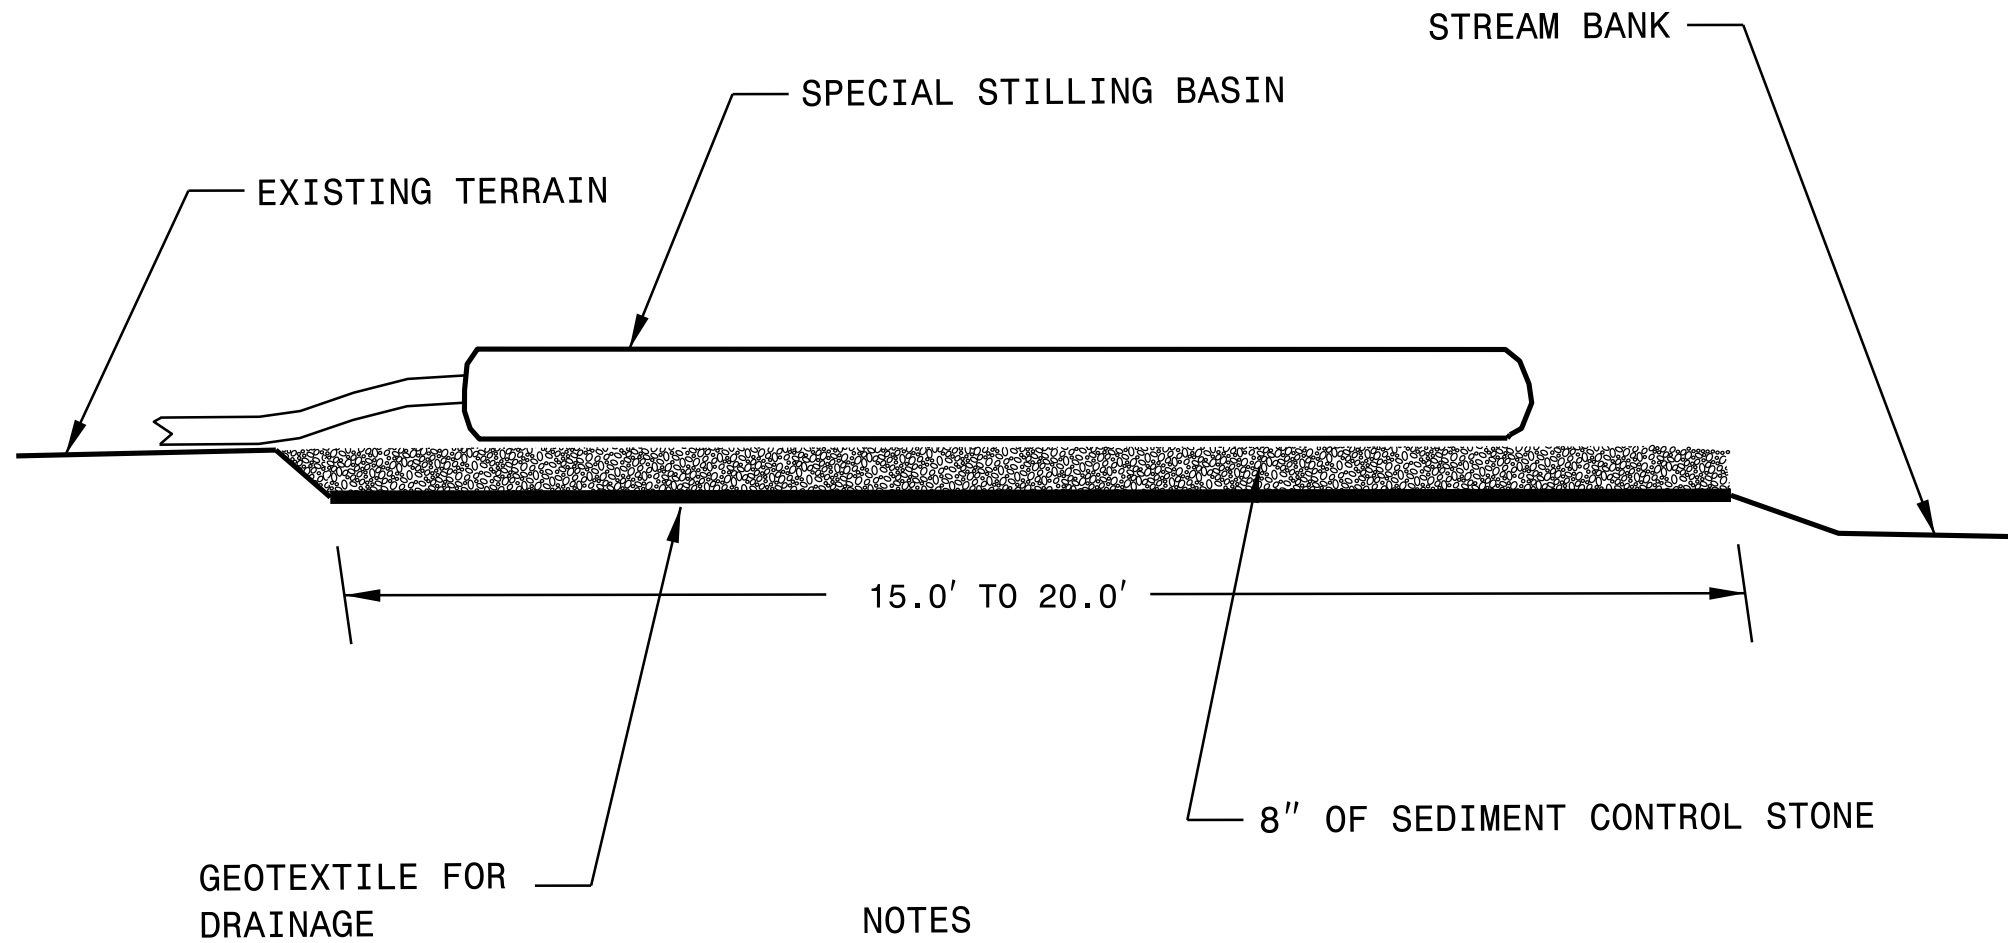


NOTES

USE NO. 5 OR NO. 57 STONE FOR SEDIMENT CONTROL STONE.

PROVIDE STABILIZED OUTLET TO STREAM BANK.
WOOD PALLETS MAY BE USED IN LIEU OF STONE AND GEOTEXTILE AS DIRECTED. A SUFFICIENT NUMBER OF PALLETS MUST BE PROVIDED TO ELEVATE THE ENTIRE SPECIAL STILLING BASIN ABOVE NATURAL GROUND.

NOT TO SCALE

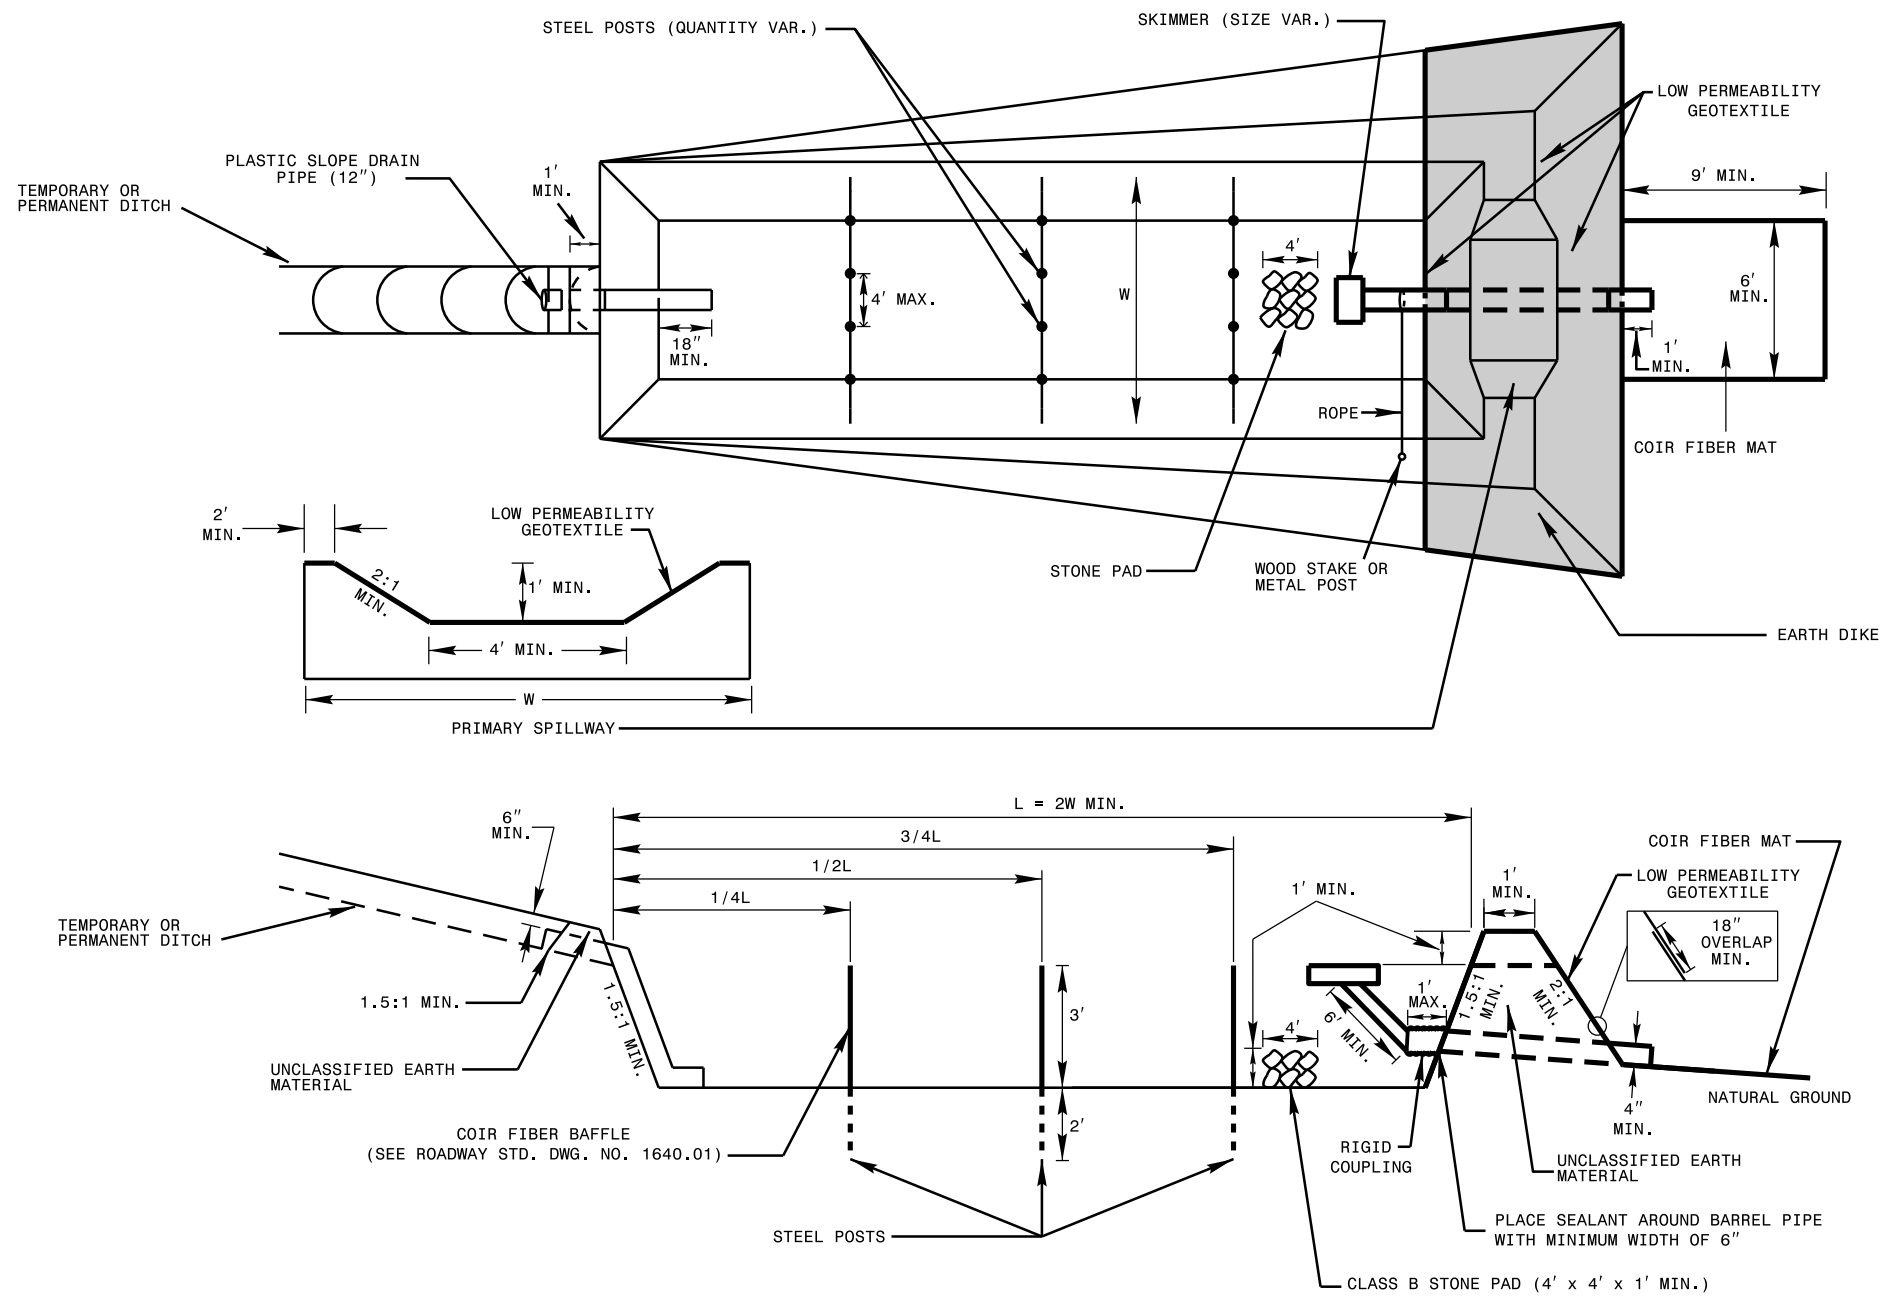


NOTES

1. SEED AND PLACE MATTING FOR EROSION CONTROL ON INTERIOR AND EXTERIOR SIDESLOPES.
2. LIMIT EARTH DIKE HEIGHT TO 5 FT.
3. FOR BASIN DEPTH OF 3 FT., THE MINIMUM BASIN WIDTH SHALL BE 9 FT.
4. DETERMINE PRIMARY SPILLWAY WEIR LENGTH (FT.) USING $Q/0.8$, WHERE Q IS FLOW RATE (CFS) INTO BASIN.
5. PLASTIC SLOPE DRAIN PIPE AT INLET OF BASIN MAY BE REPLACED BY FILTRATION GEOTEXTILE OR TARP AS DIRECTED.
6. LOW PERMEABILITY GEOTEXTILE FOR PRIMARY SPILLWAY SHALL BE ONE CONTINUOUS PIECE OF MATERIAL OR OVERLAPPED 18 IN. (MIN.).

NOT TO SCALE


ROADWAY STANDARD DRAWING FOR
TIERED SKIMMER BASIN WITH BAFFLES

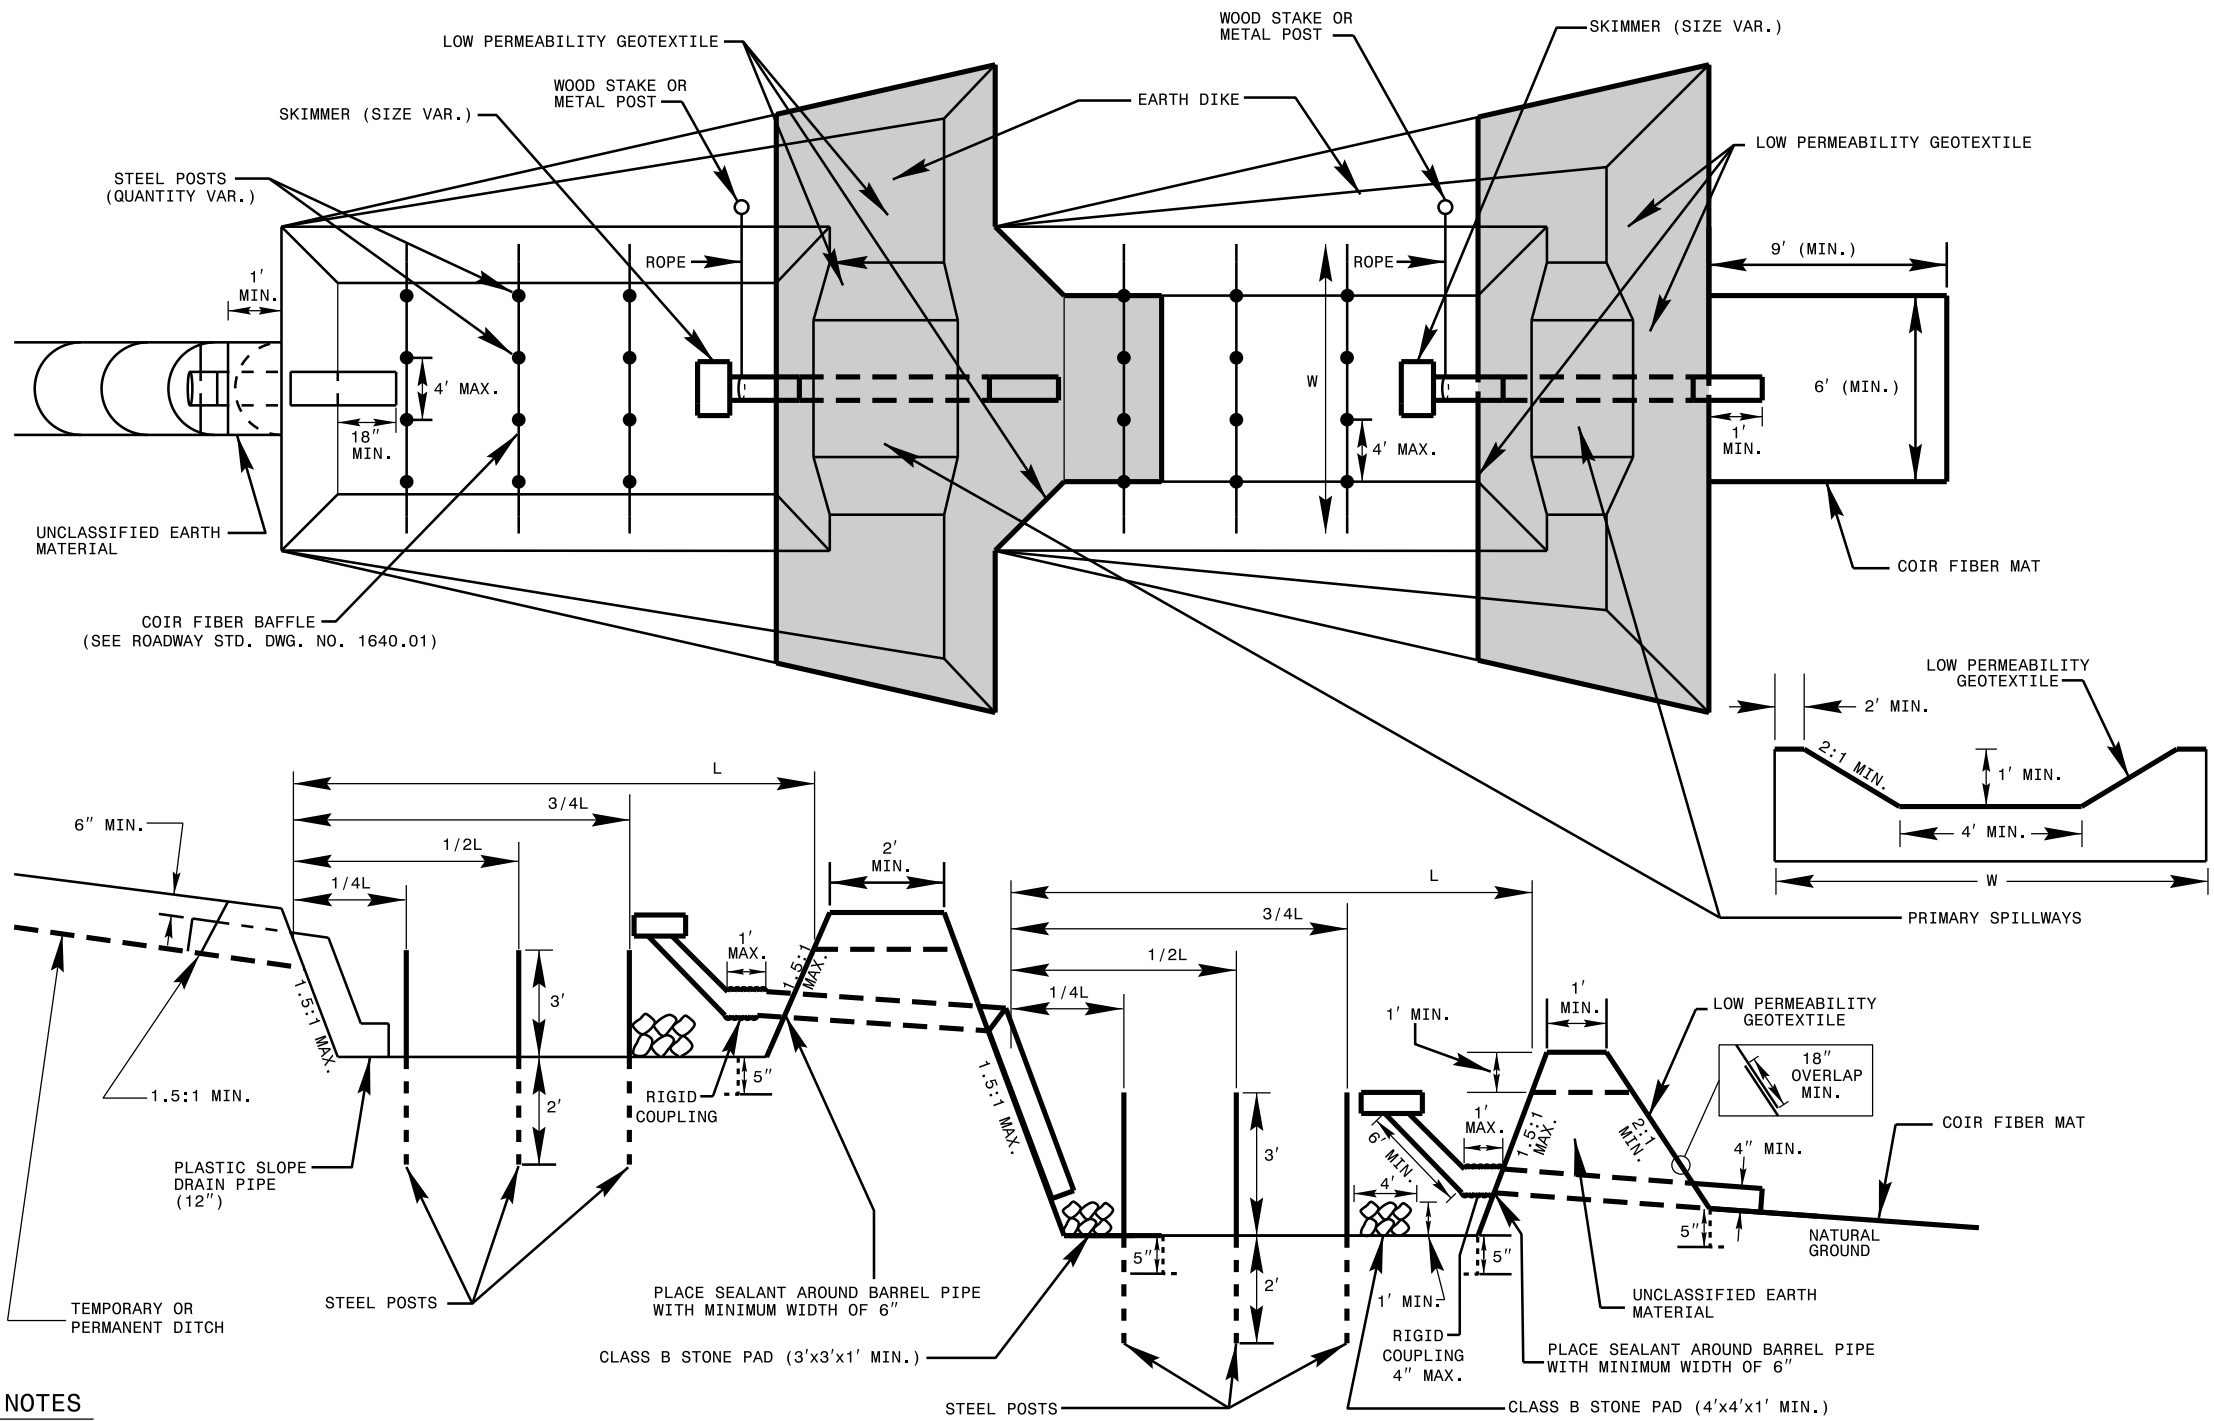


NOTES

1. LIMIT HEIGHT OF EARTH DIKES TO 5 FT.
2. SEED AND PLACE MATTING FOR EROSION CONTROL ON INTERIOR AND EXTERIOR SIDESLOPES OF BASINS.
3. BURY EDGES OF GEOTEXTILE IN A TRENCH OF AT LEAST 5 IN. DEEP AND TAMP FIRMLY.
4. FOR BASIN DEPTHS OF 3FT., THE MINIMUM BASIN WIDTHS SHALL BE 9 FT.
5. DETERMINE PRIMARY SPILLWAY WEIR LENGTHS (FT.) USING $Q/0.8$, WHERE Q IS FLOW RATE (CFS) INTO UPPER BASIN.
6. LOW PERMEABILITY GEOTEXTILE FOR PRIMARY SPILLWAYS SHALL BE ONE CONTINUOUS PIECE OF MATERIAL OR OVERLAPPED 18 IN. (MIN.).
7. PLASTIC SLOPE DRAINPIPE AT INLET OF BASIN MAY BE REPLACED BY FILTRATION GEOTEXTILE OR TARP AS DIRECTED.

NOT TO SCALE

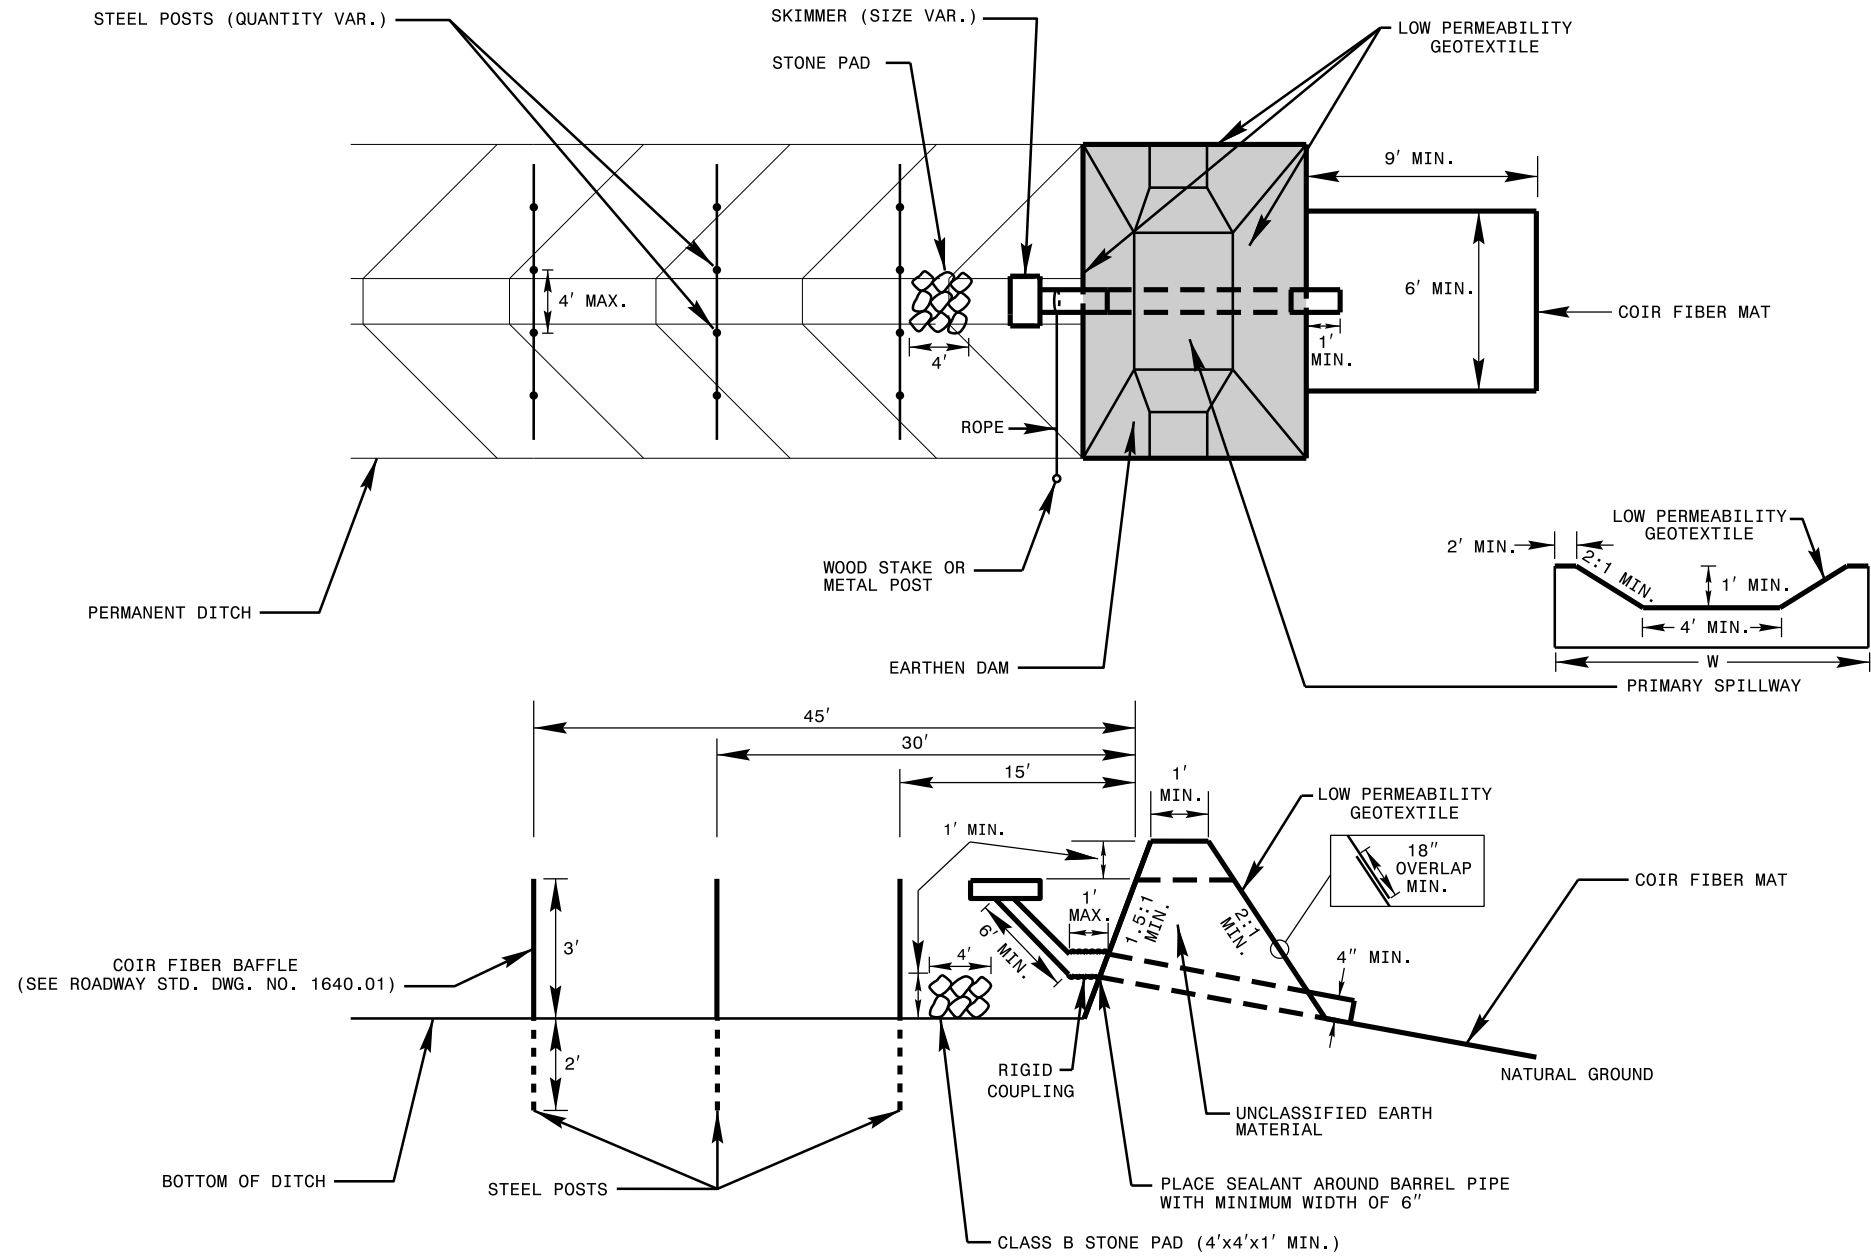

- NOTES**
1. LIMIT EARTHEN DAM HEIGHT TO 5 FT.
 2. DETERMINE PRIMARY SPILLWAY LENGTH (FT.) USING $Q/0.8$, WHERE Q IS FLOW RATE (CFS) INTO BASIN.
 3. LOW PERMEABILITY GEOTEXTILE FOR PRIMARY SPILLWAY SHALL BE ONE CONTINUOUS PIECE OF MATERIAL OR OVERLAPPED 18 IN. (MIN.).

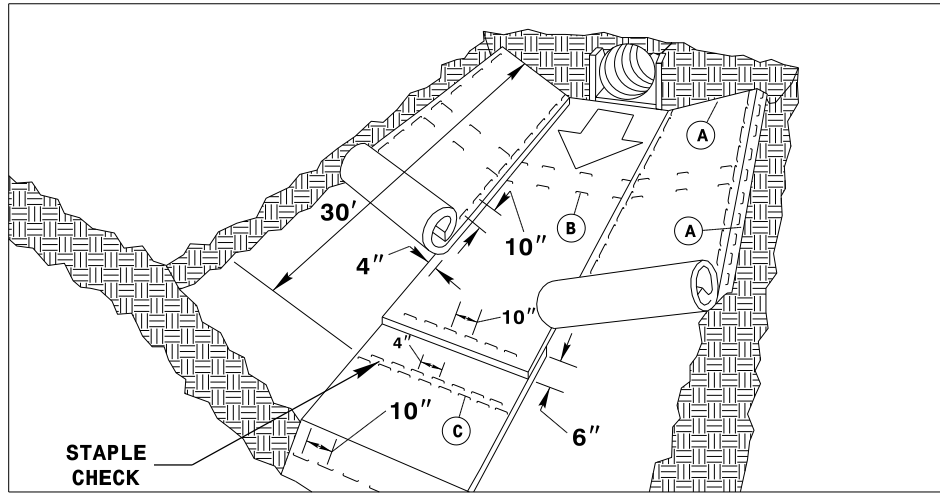

MATTING IN DITCHES


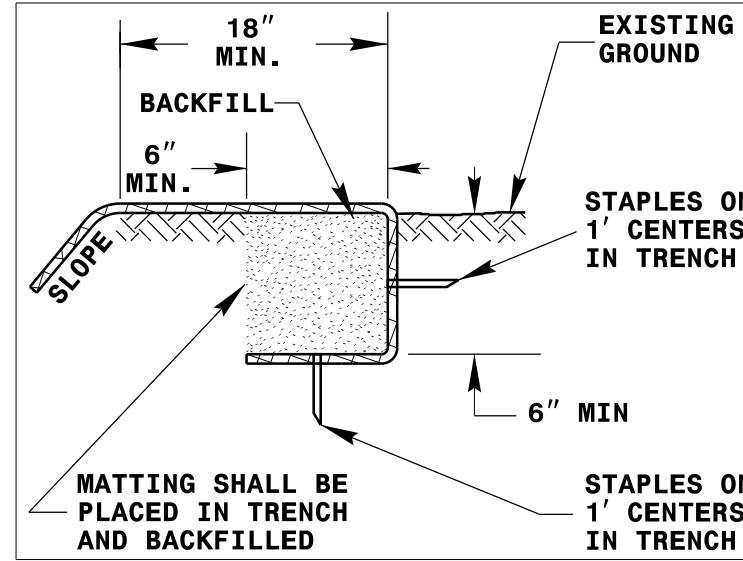


DIAGRAM A

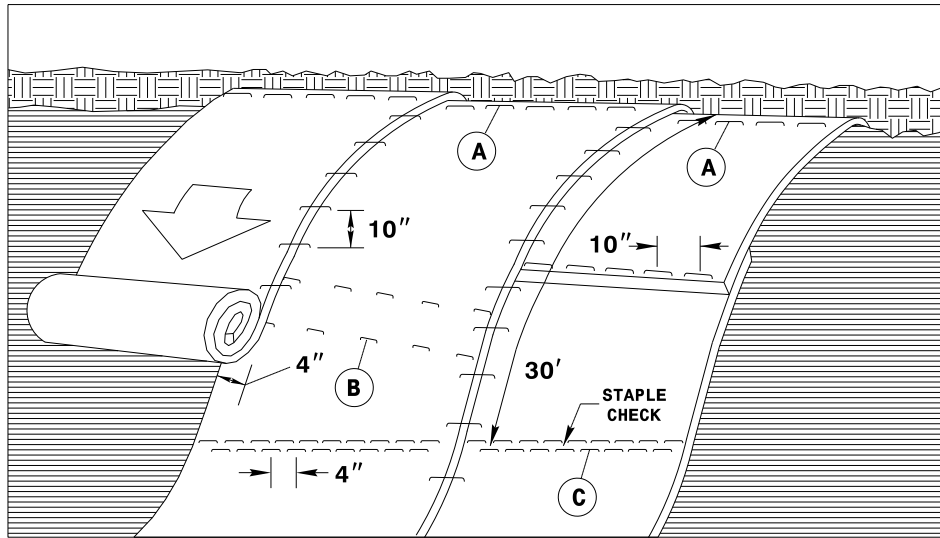

MATTING ON SLOPES

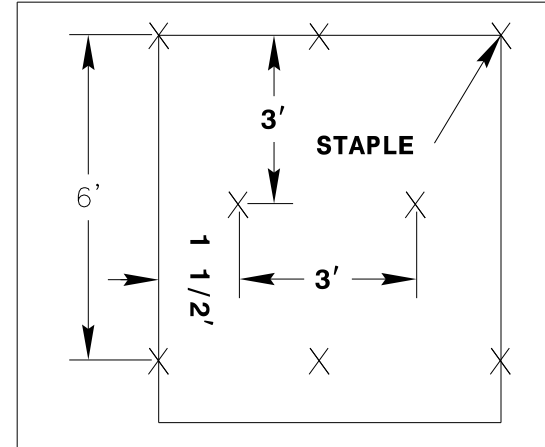


DIAGRAM B

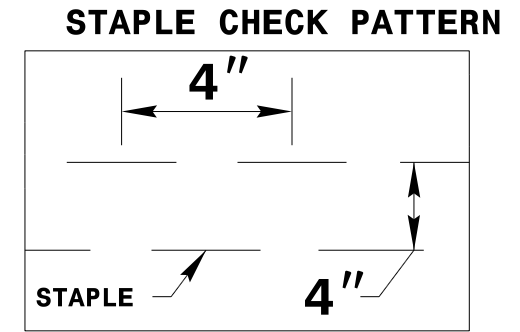


DIAGRAM C


NOTES

THIS DETAIL APPLIES TO STRAW, EXCELSIOR, COIR FIBER MAT AND PERMANENT SOIL REINFORCEMENT MAT (PSRM) INSTALLATION AND AS DIRECTED.

STAPLES SHALL BE NO. 11 GAUGE STEEL WIRE FORMED INTO A "U" SHAPE WITH A MINIMUM THROAT WIDTH OF 1 INCH AND NOT LESS THAN 6 INCHES IN LENGTH.


TRENCH ALL UPSLOPE EDGES OF MATTING THAT ARE NOT OVERLAPPED BY ANOTHER SECTION OF MATTING.

NOT TO SCALE

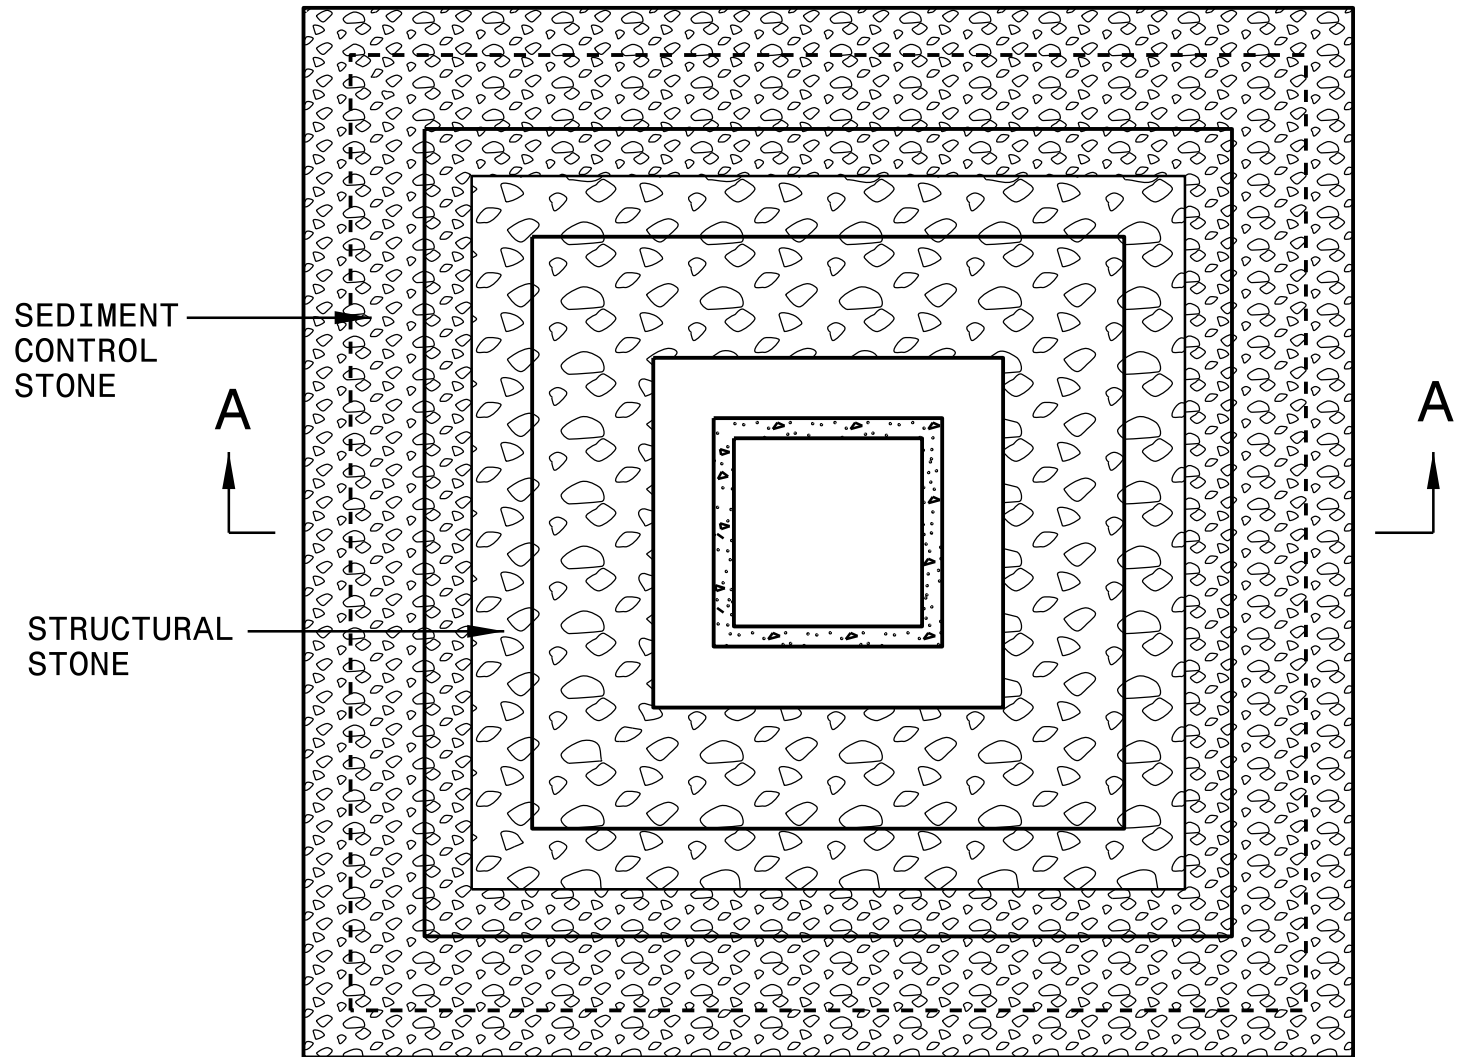


NOTES

CLEAN SEDIMENT WHEN
 1/2 FULL AND AS DIRECTED.
 USE NO. 5 OR NO. 57 STONE
 FOR SEDIMENT CONTROL STONE.
 USE CLASS B STONE FOR
 STRUCTURAL STONE.
 CONSTRUCT TOP OF BERM
 A MINIMUM OF ONE FOOT
 BELOW THE SHOULDER OR
 ANY DIVERSION POINT.

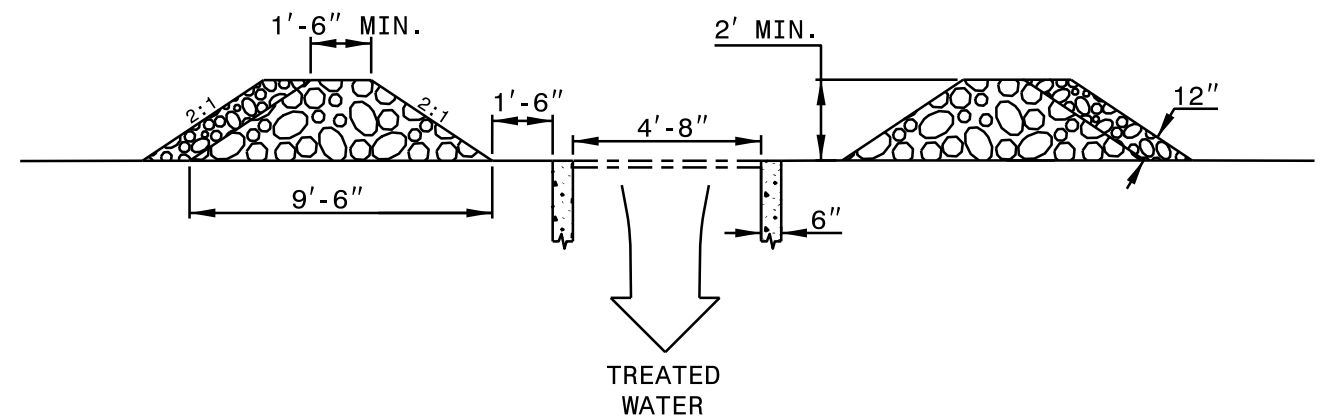


SECTION A-A


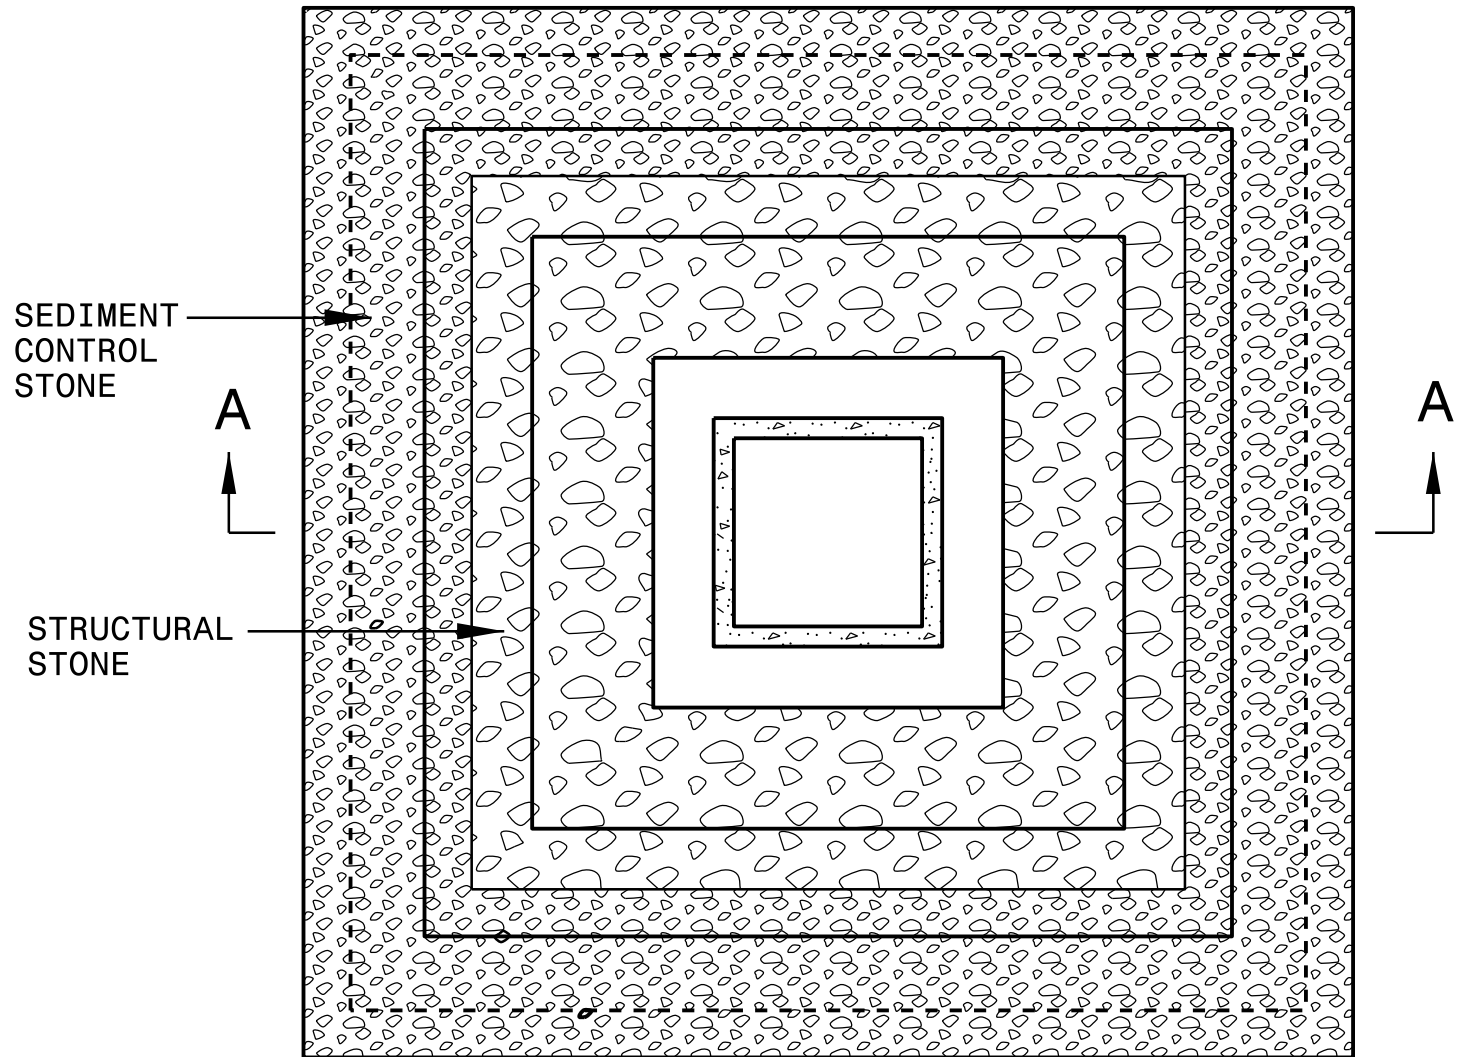


NOTES


CLEAN SEDIMENT WHEN
 1/2 FULL AND AS DIRECTED.
 USE NO. 5 OR NO. 57 STONE
 FOR SEDIMENT CONTROL STONE.
 USE CLASS A STONE FOR
 STRUCTURAL STONE.
 CONSTRUCT TOP OF BERM
 A MINIMUM OF ONE FOOT
 BELOW THE SHOULDER OR
 ANY DIVERSION POINT.

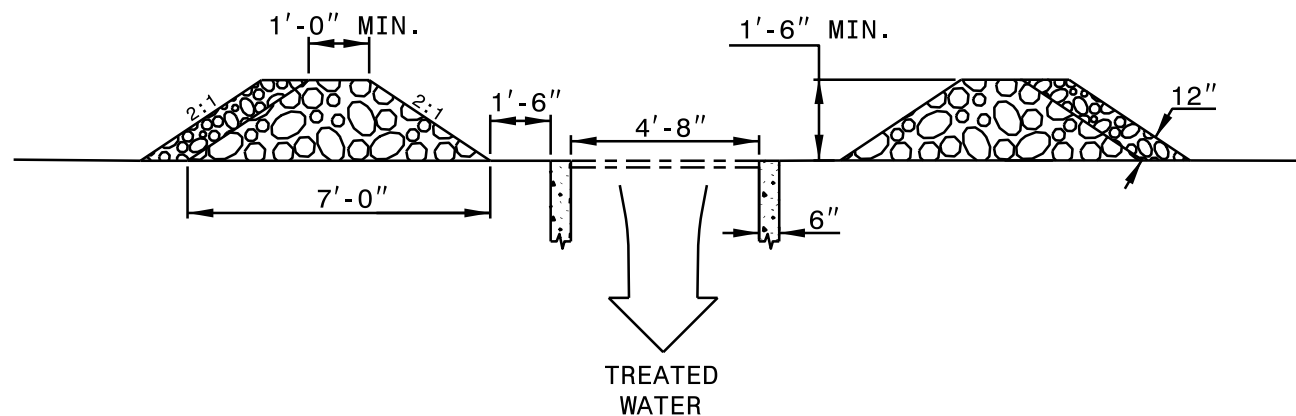

SECTION A-A

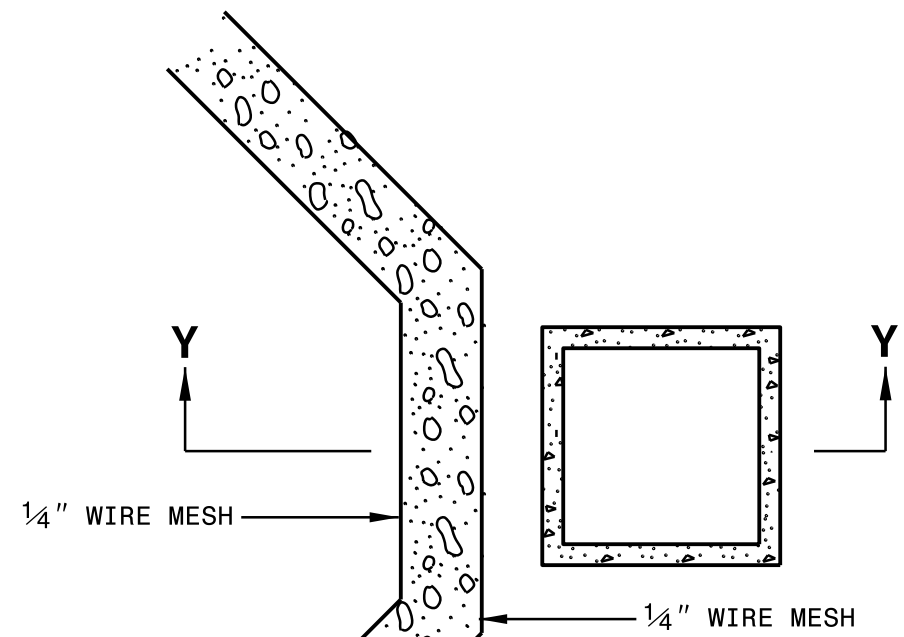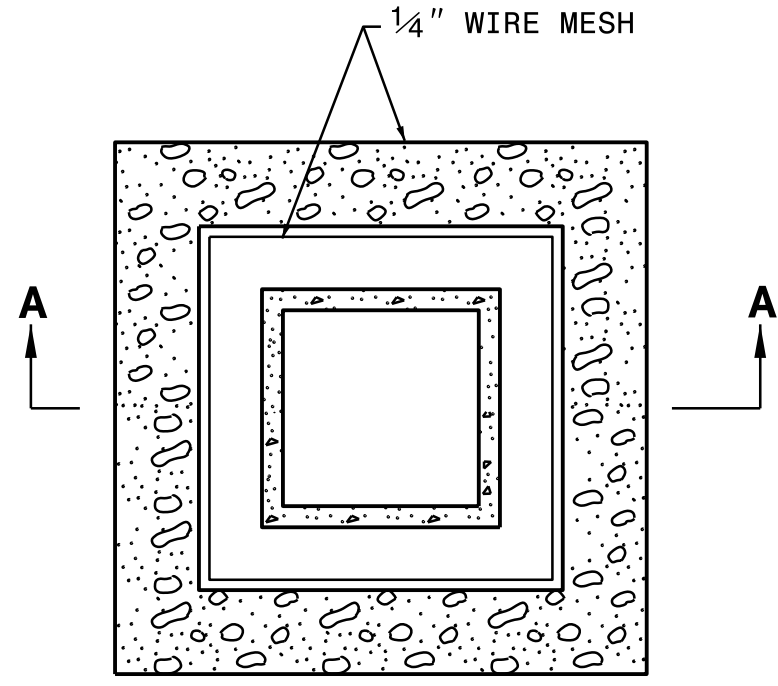

MAXIMUM POST SPACING 4 FT.

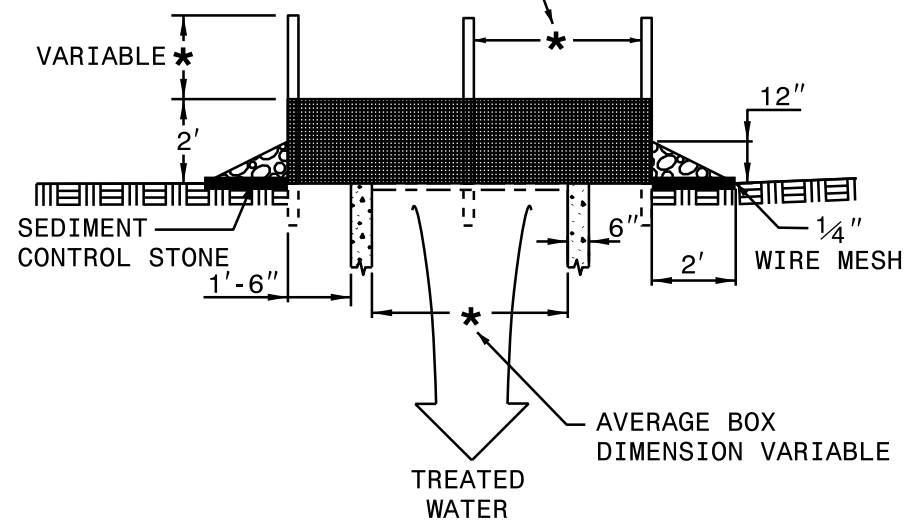


SECTION A-A

MULTI-DIRECTIONAL FLOW


NOTES

- USE NO. 5 OR NO. 57 STONE FOR SEDIMENT CONTROL STONE.
- USE 24 GAUGE MINIMUM WIRE MESH HARDWARE CLOTH WITH 1/4 INCH MESH OPENINGS.
- ATTACH HARDWARE CLOTH TO POSTS WITH PLASTIC TIES, WIRE FASTENERS, OR OTHER APPROVED ATTACHMENT DEVICE.
- INSTALL WIRE MESH UNDER SEDIMENT CONTROL STONE.
- USE 5' STEEL POST, INSTALLED 2' DEEP MINIMUM, AND OF THE SELF-FASTENER ANGLE STEEL TYPE.
- SPACE POST A MAXIMUM OF 4'.

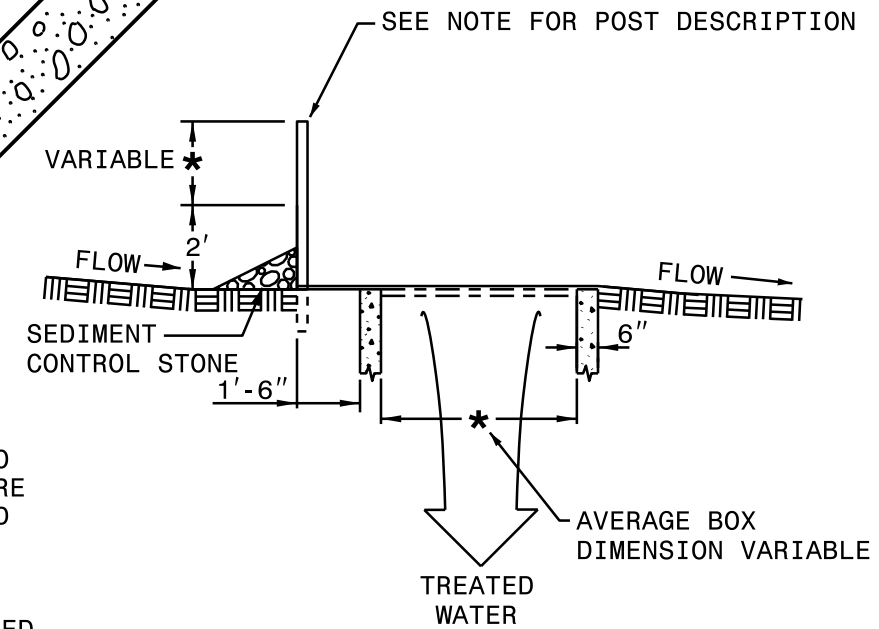

SECTION Y-Y

SINGLE-DIRECTIONAL FLOW

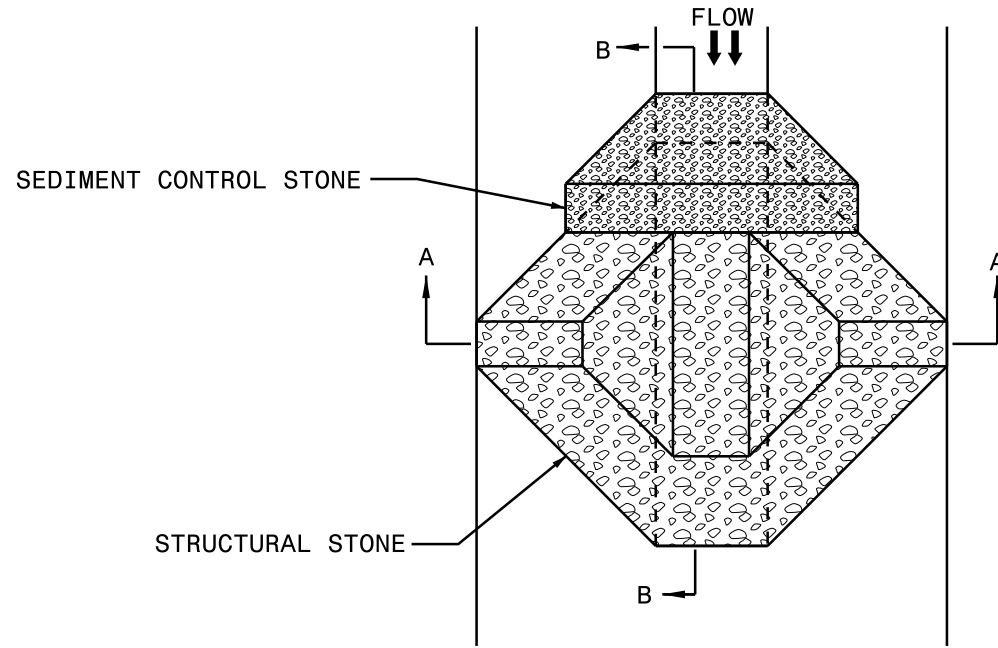


PLAN


NOTES

USE CLASS B EROSION CONTROL STONE FOR STRUCTURAL STONE.


USE NO. 5 OR NO. 57 STONE FOR SEDIMENT CONTROL STONE.

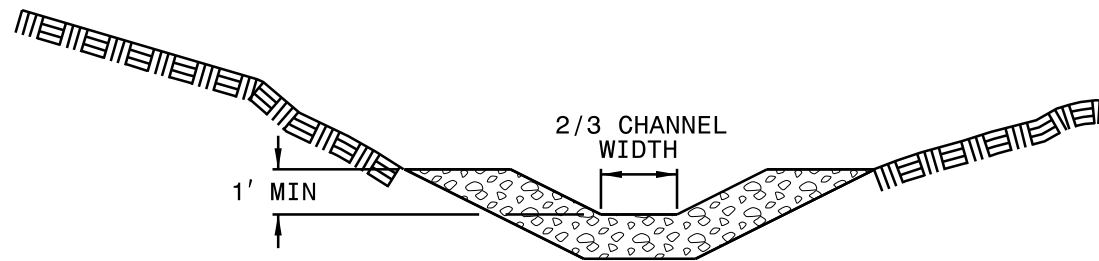

SECTION A-A

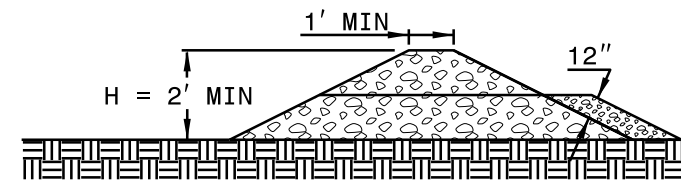




SECTION B-B

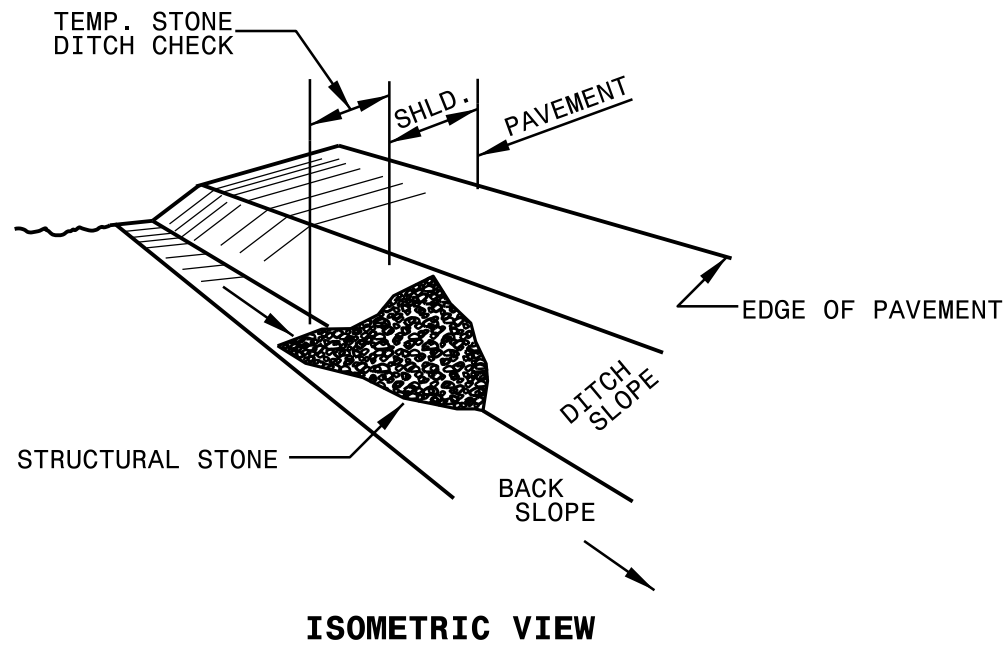

NOTES

USE CLASS B EROSION CONTROL STONE FOR STRUCTURAL STONE.

THE ENGINEER MAY DIRECT THE OPTION OF CLASS A STONE FOR SITES HAVING LESS THAN ONE (1) ACRE DRAINAGE AREA AND A DITCH GRADE LESS THAN 3%.

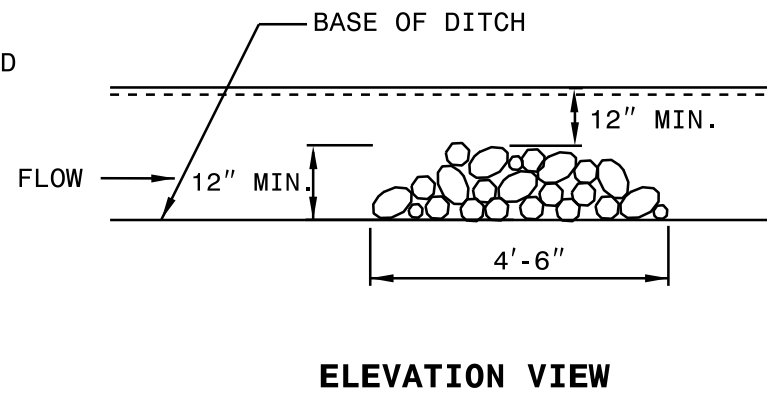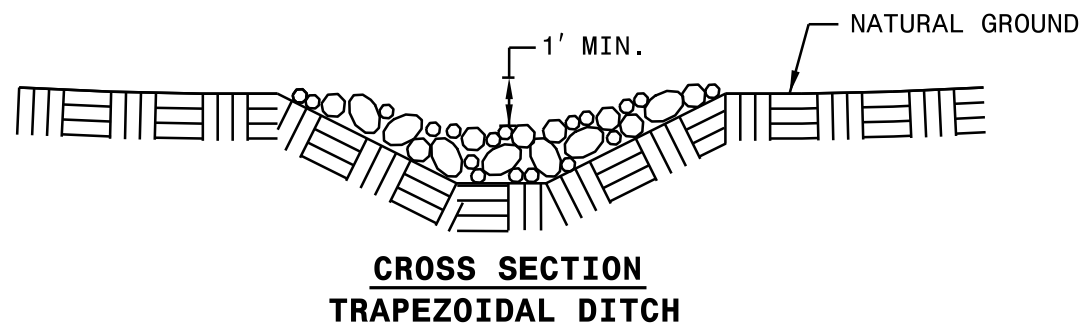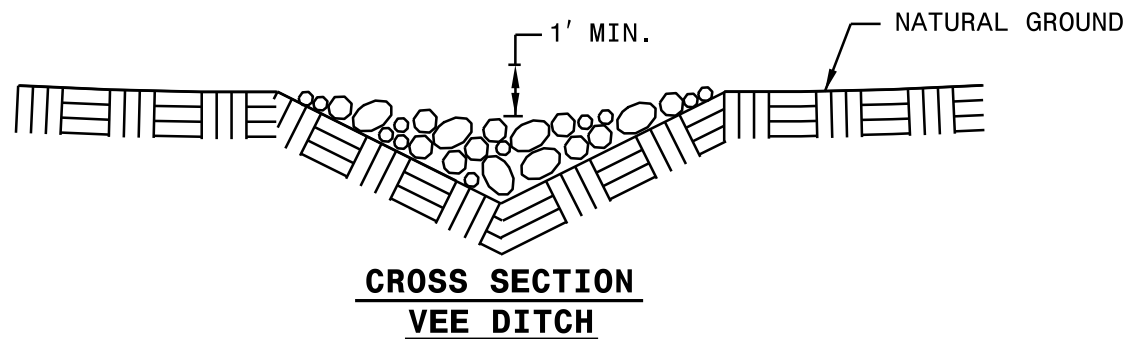

STATE OF NORTH CAROLINA
 DEPT. OF TRANSPORTATION
 DIVISION OF HIGHWAYS
 RALEIGH, N.C.

1-24
 ROADWAY STANDARD DRAWING FOR
TEMPORARY ROCK SILT CHECK TYPE B

SHEET 1 OF 1
1633.02

NOTES:

USE CLASS B EROSION CONTROL STONE FOR STRUCTURAL STONE.


USE NO. 5 OR NO. 57 STONE FOR SEDIMENT CONTROL STONE.

DO NOT APPLY FLOCCULANT TO A TEMPORARY ROCK SILT CHECK THAT SERVES AS A STORMWATER DISCHARGE OUTFALL.


USE EXCELSIOR FOR MATTING MATERIAL AND ANCHOR MATTING SECTION AT TOP AND BOTTOM WITH CLASS B STONE.

PRIOR TO FLOCCULANT APPLICATION, OBTAIN A SOIL SAMPLE FROM PROJECT LOCATION, AND FROM OFFSITE MATERIAL, AND ANALYZE FOR APPROPRIATE FLOCCULANT TO BE APPLIED TO EACH ROCK SILT CHECK.


INITIALLY APPLY 4 OUNCES OF FLOCCULANT TO TOP OF MATTING SECTION AND AFTER EVERY RAINFALL EVENT THAT EQUALS OR EXCEEDS 0.50 INCHES.

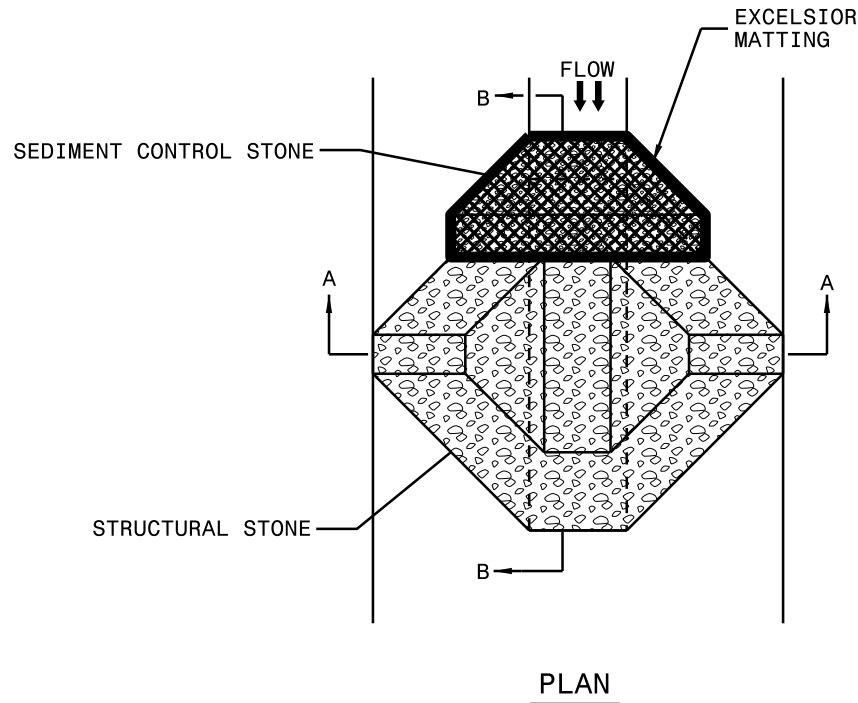


PLAN

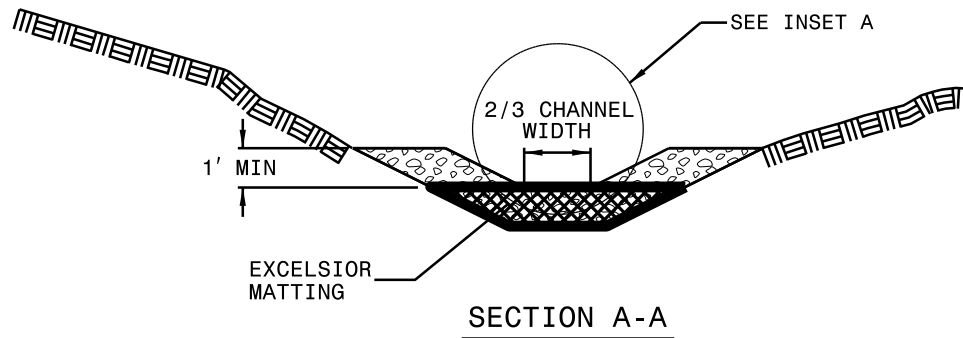

SECTION A-A

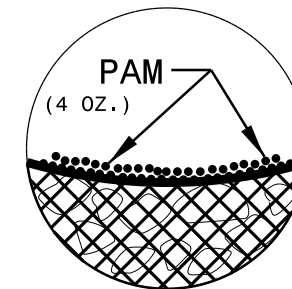

INSET A

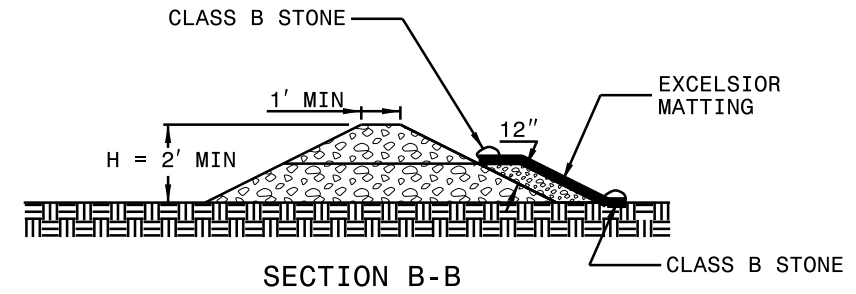




SECTION B-B


NOTES

USE CLASS I RIP RAP FOR STRUCTURAL STONE.


USE NO. 5 OR NO. 57 STONE FOR SEDIMENT CONTROL STONE.

INSTALL 3 COIR FIBER BAFFLES ON UPSTREAM SIDE OF SEDIMENT DAM IN ACCORDANCE WITH ROADWAY STANDARD DRAWING NO. 1640.01.

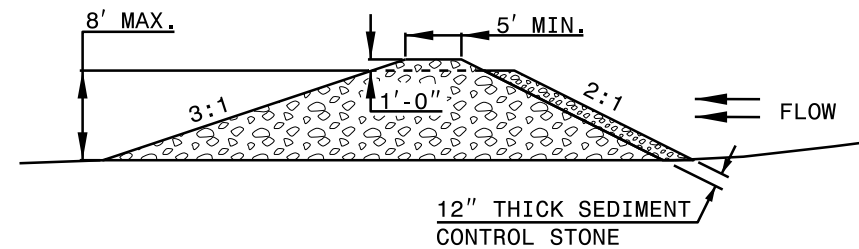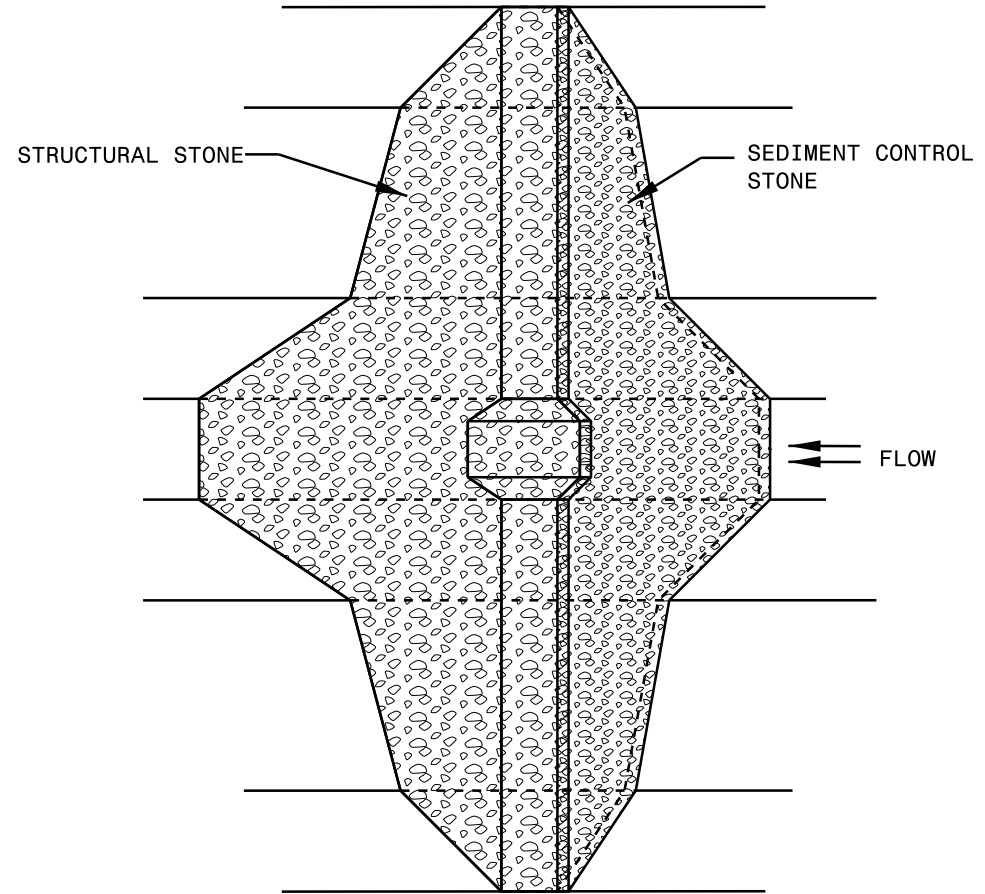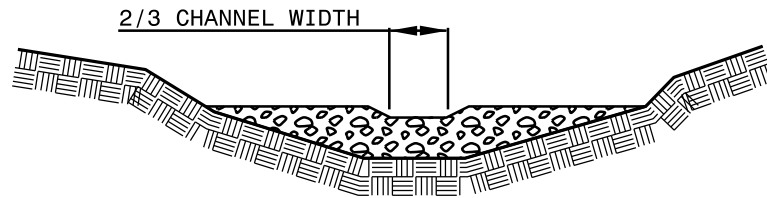

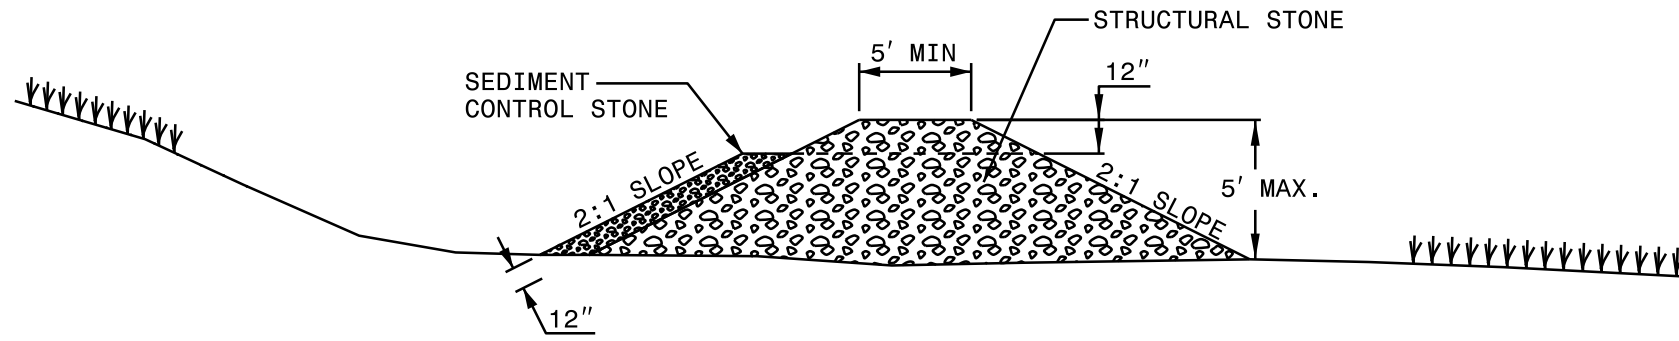

PROFILE SECTION

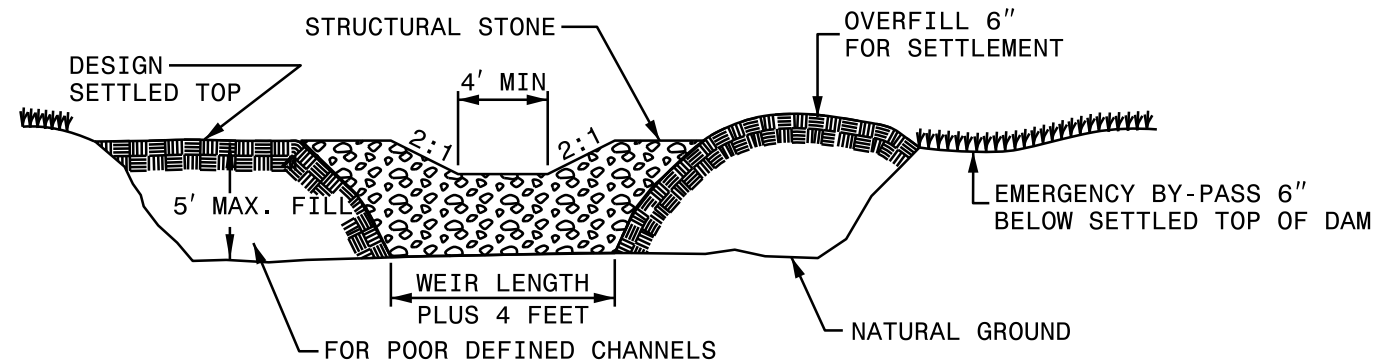

CROSS SECTION

NOTES

USE CLASS B EROSION CONTROL STONE FOR STRUCTURAL STONE.

USE NO. 5 OR NO. 57 STONE FOR SEDIMENT CONTROL STONE.

DIKE MAY EXTEND ALONG MORE THAN ONE SIDE OF THE TRAP AREA. PROVIDE A TOTAL SEDIMENT STORAGE VOLUME OF 3600± CUBIC FEET PER ACRE OF DISTURBED AREA. SOME OF THE REQUIRED VOLUME MAY BE PROVIDED BY OTHER UP OR DOWNSTREAM CONTROLS.

AN UNDERLAY OF STRUCTURAL STONE WITH FILTRATION GEOTEXTILE MAY BE REQUIRED AS DIRECTED.

INSTALL COIR FIBER BAFFLES ON THE UPSTREAM SIDE OF THE DAM IN ACCORDANCE WITH STANDARD DRAWING NO. 1640.01.

SEED AND PLACE MATTING FOR EROSION CONTROL ON ALL INTERIOR AND EXTERIOR SLOPES OF SEDIMENT BASIN AS DIRECTED.

NOTES


USE CLASS B EROSION CONTROL STONE FOR STRUCTURAL STONE.

USE NO. 5 OR NO. 57 STONE FOR SEDIMENT CONTROL STONE.


CONSTRUCT TOP OF BERM A MINIMUM OF ONE FOOT BELOW THE SHOULDER OR DIVERSION POINT.

PROVIDE A TOTAL SEDIMENT TRAP VOLUME OF 3600± CUBIC FEET PER ACRE OF DISTURBED AREA. SOME OF THE REQUIRED VOLUME MAY BE PROVIDED BY UP OR DOWNSTREAM CONTROLS.

DO NOT INSTALL WHEN DEVICE WILL BE WITHIN 30 FEET OF VEHICULAR TRAVEL LANE.

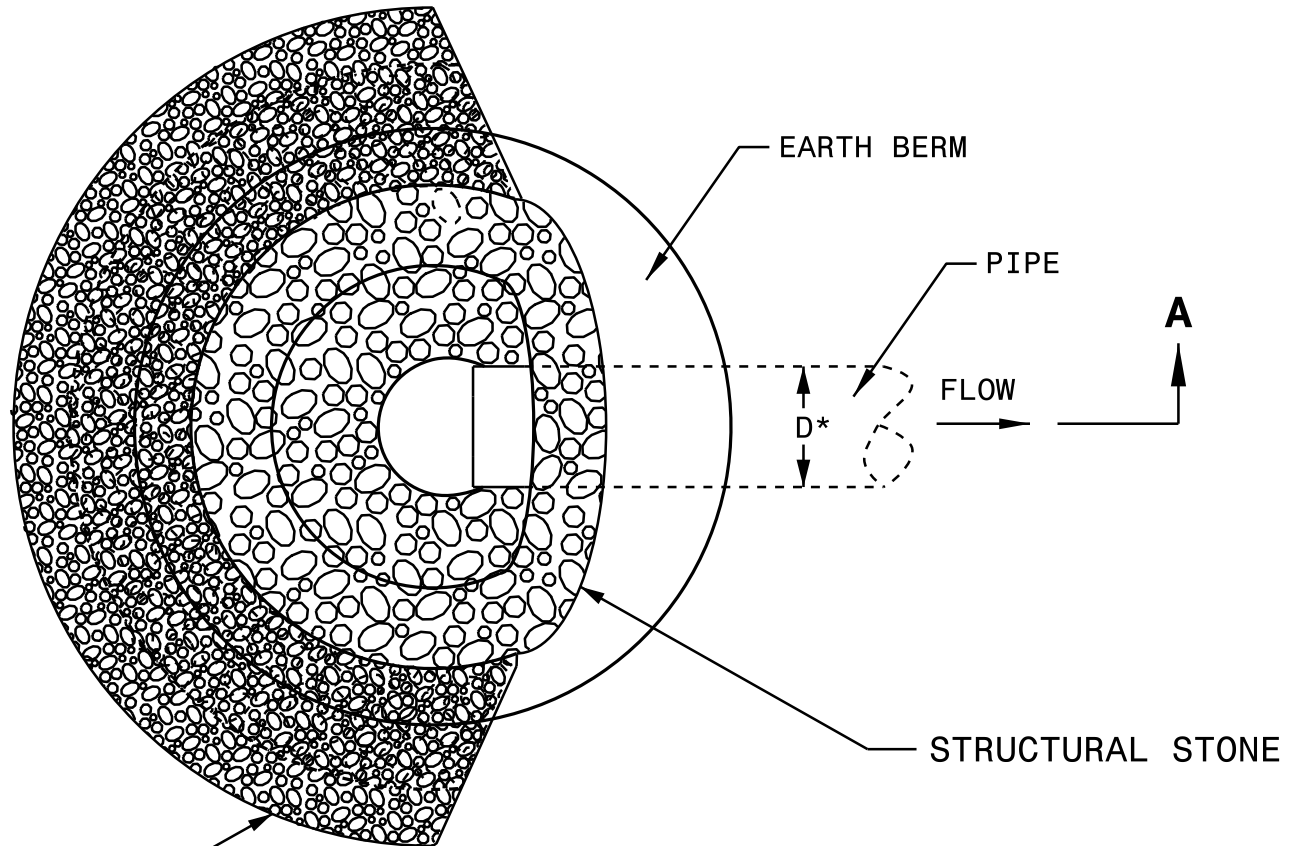

PLAN

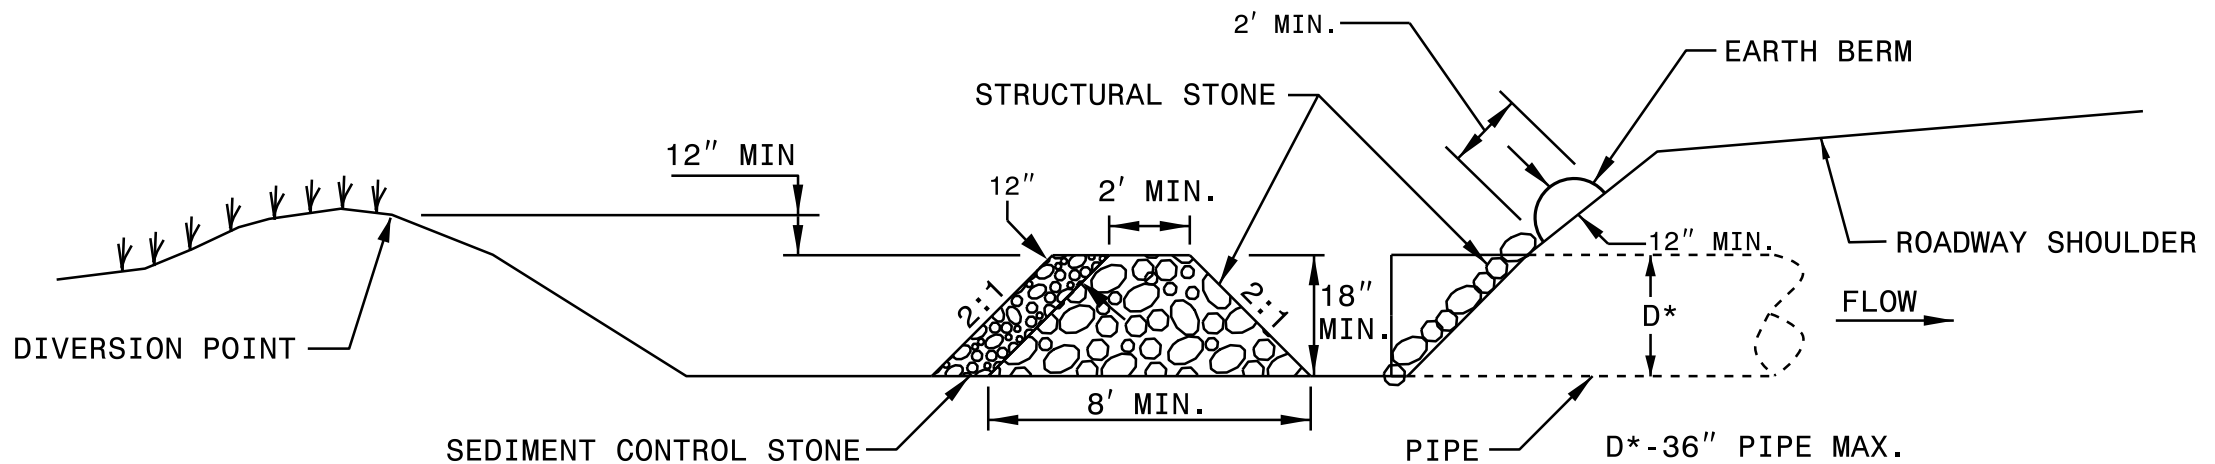

SECTION A-A


NOTES

USE CLASS A EROSION CONTROL STONE FOR STRUCTURAL STONE.


USE NO. 5 OR NO. 57 STONE FOR SEDIMENT CONTROL STONE.

CONSTRUCT TOP OF BERM A MINIMUM OF ONE FOOT BELOW THE SHOULDER OR DIVERSION POINT.

PROVIDE A TOTAL SEDIMENT TRAP VOLUME OF 3600± CUBIC FEET PER ACRE OF DISTURBED AREA. SOME OF THE REQUIRED VOLUME MAY BE PROVIDED BY UP OR DOWNSTREAM CONTROLS.

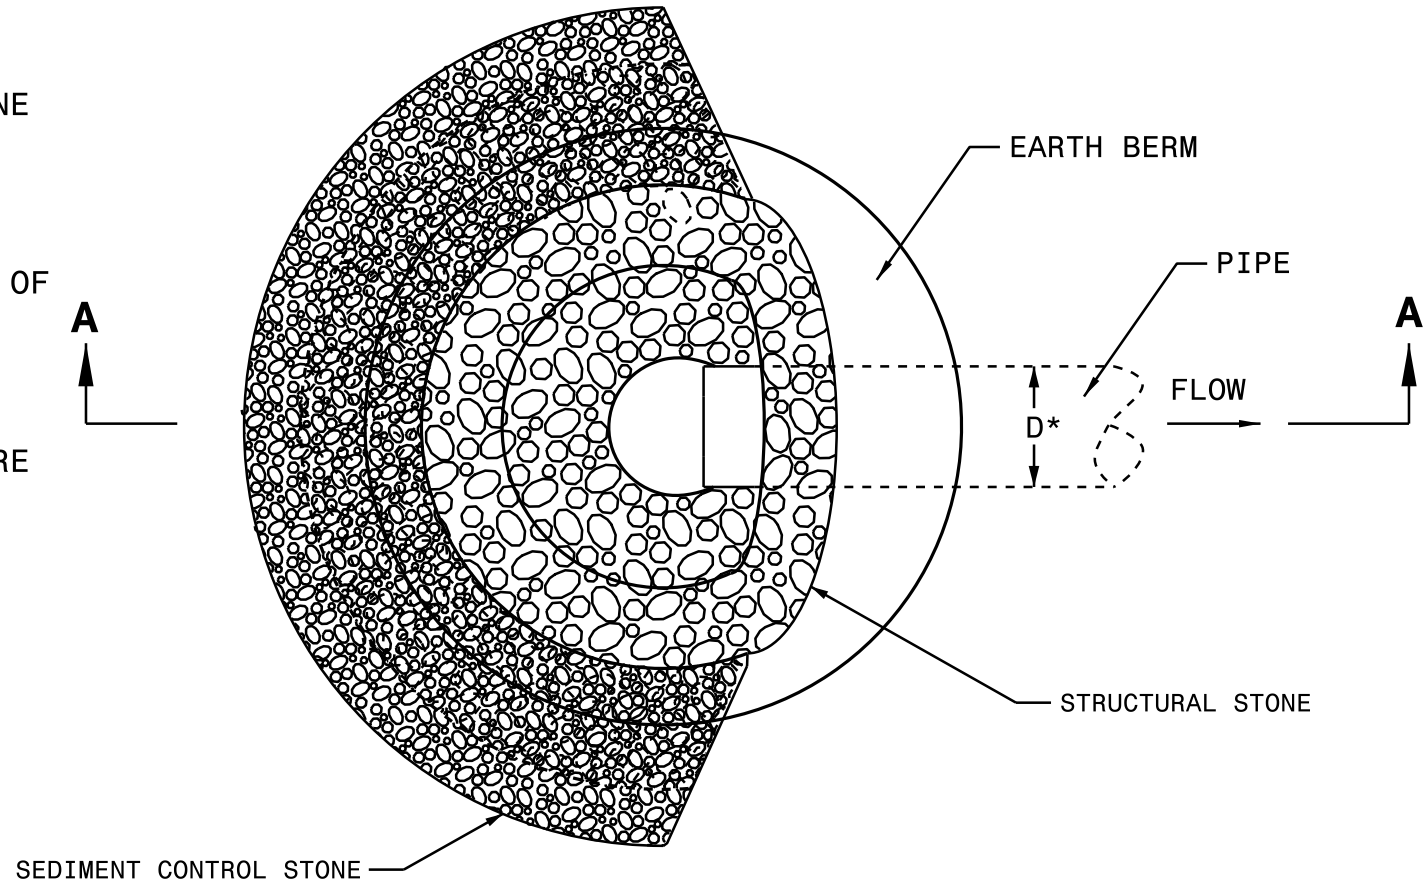

PLAN




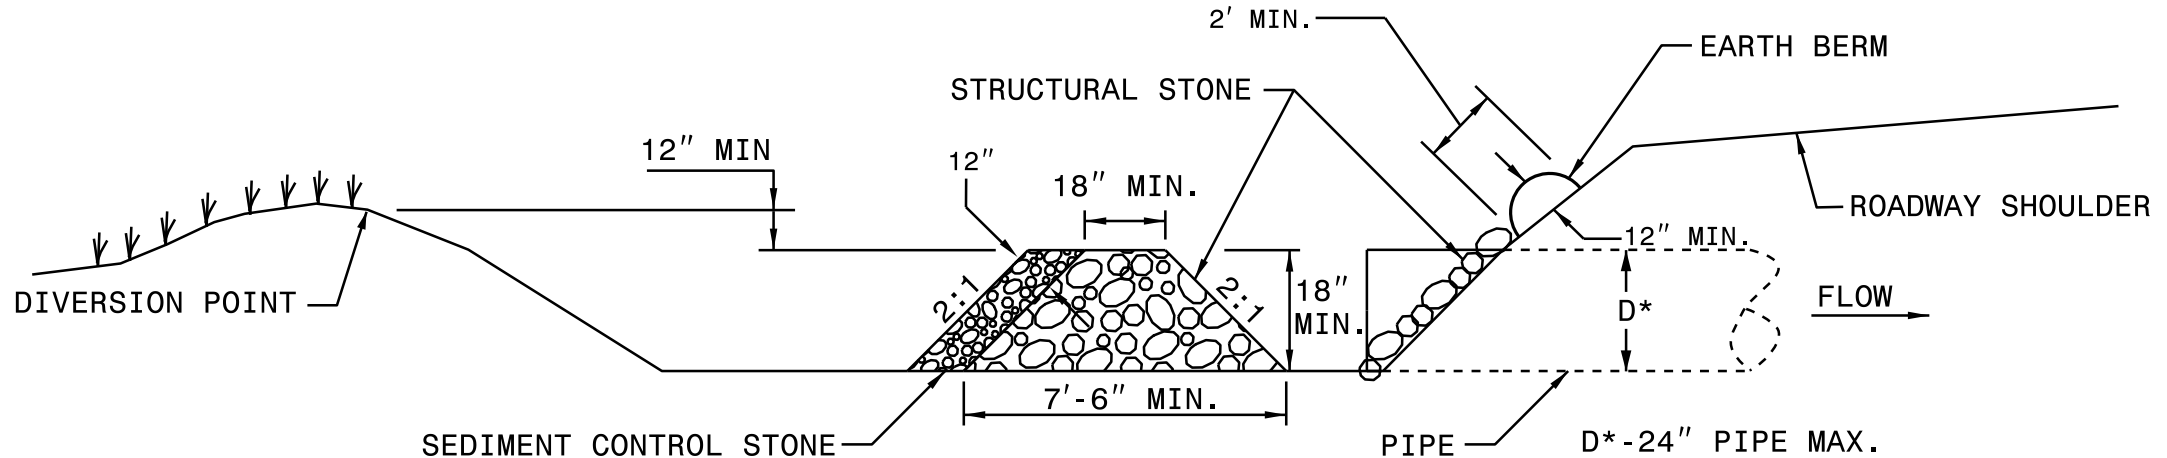


SECTION A-A

STATE OF NORTH CAROLINA
 DEPT. OF TRANSPORTATION
 DIVISION OF HIGHWAYS
 RALEIGH, N.C.

1-24

ROADWAY STANDARD DRAWING FOR
ROCK PIPE INLET SEDIMENT TRAP TYPE B

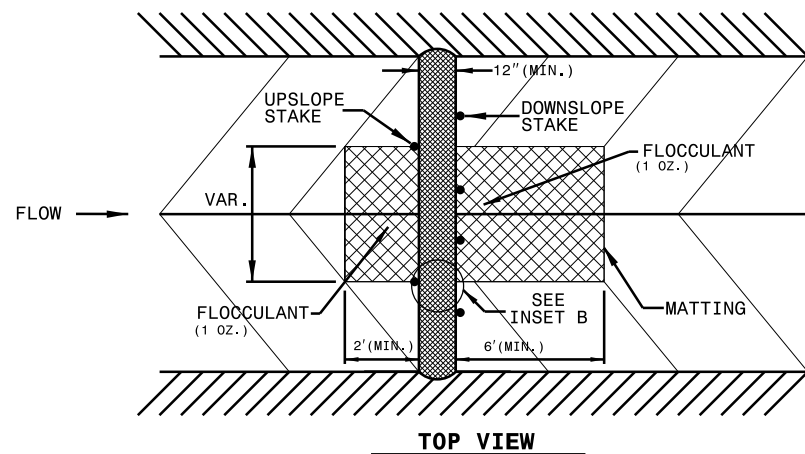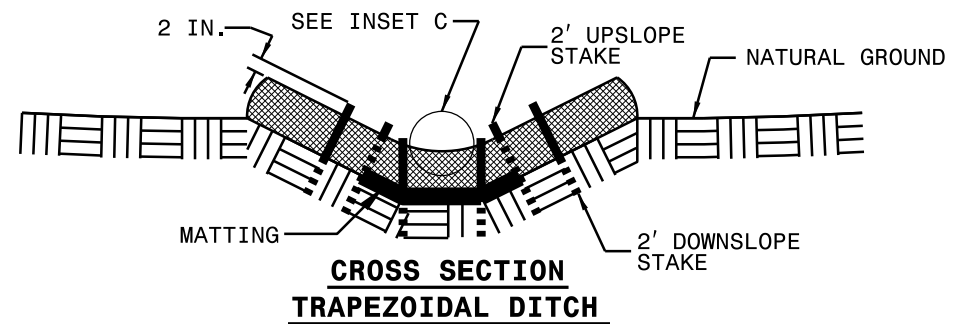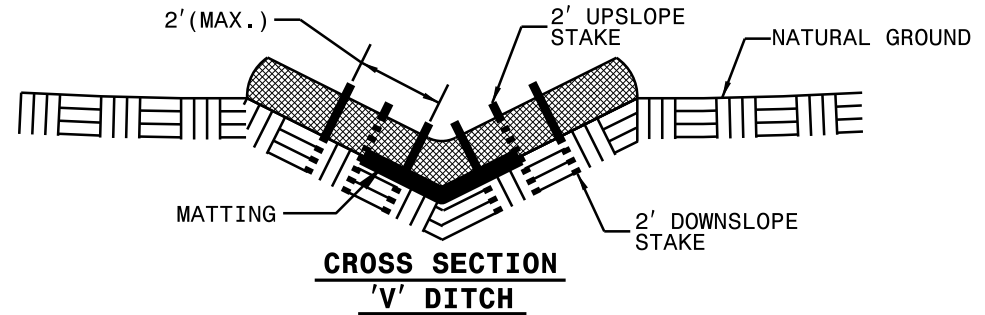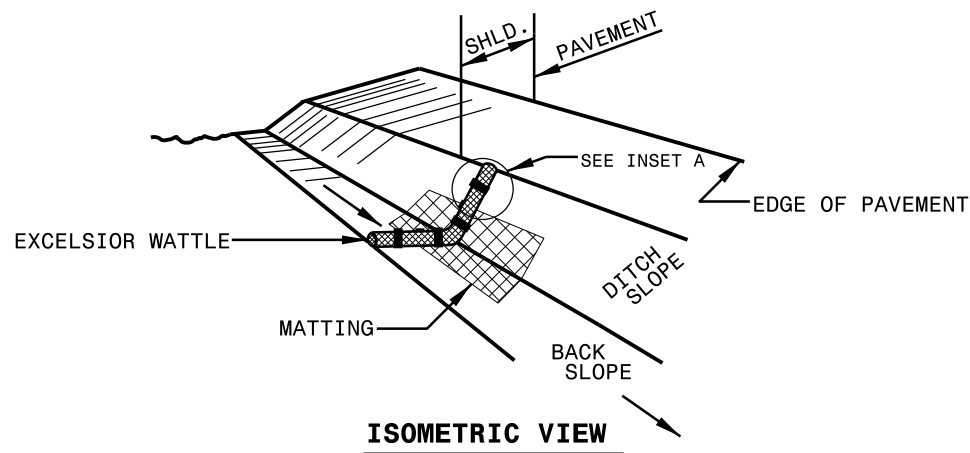

NOTES:

THIS DRAWING APPLIES TO BOTH EXCELSIOR AND COIR FIBER WATTLE CHECKS WITH AND WITHOUT FLOCCULANT.

USE MINIMUM 12 IN. DIAMETER EXCELSIOR OR COIR FIBER WATTLE.

USE 2 FT. WOODEN STAKES WITH A 2 IN. BY 2 IN. NOMINAL CROSS SECTION.

ONLY INSTALL WATTLE(S) TO A HEIGHT IN DITCH SO FLOW WILL NOT WASH AROUND WATTLE AND SCOUR DITCH SLOPES AND AS DIRECTED.

INSTALL A MINIMUM OF 2 UPSLOPE STAKES AND 4 DOWNSLOPE STAKES AT AN ANGLE TO WEDGE WATTLE TO BOTTOM OF DITCH.

PROVIDE STAPLES MADE OF 11 GAUGE STEEL WIRE FORMED INTO A U SHAPE NOT LESS THAN 6" IN LENGTH.


INSTALL STAPLES APPROXIMATELY EVERY 1 LINEAR FOOT ON BOTH SIDES OF WATTLE AND AT EACH END TO SECURE IT TO THE SOIL.

INSTALL MATTING IN ACCORDANCE WITH SECTION 1631 OF THE STANDARD SPECIFICATIONS.


PRIOR TO FLOCCULANT APPLICATION, OBTAIN A SOIL SAMPLE FROM PROJECT LOCATION, AND FROM OFFSITE MATERIAL, AND ANALYZE FOR APPROPRIATE FLOCCULANT TO BE APPLIED TO EACH WATTLE.

INITIALLY APPLY 2 OUNCES OF ANIONIC OR NEUTRALLY CHARGED FLOCCULANT OVER WATTLE WHERE WATER WILL FLOW AND 1 OUNCE OF FLOCCULANT ON MATTING ON EACH SIDE OF WATTLE. REAPPLY FLOCCULANT AFTER EVERY RAINFALL EVENT THAT IS EQUAL TO OR EXCEEDS 0.50 IN.

WATTLE CHECK WITHOUT FLOCCULANT	WATTLE CHECK WITH FLOCCULANT
<p>INSET A</p>	<p>INSET A</p>
<p>INSET B</p>	<p>INSET B</p>
	<p>INSET C</p>

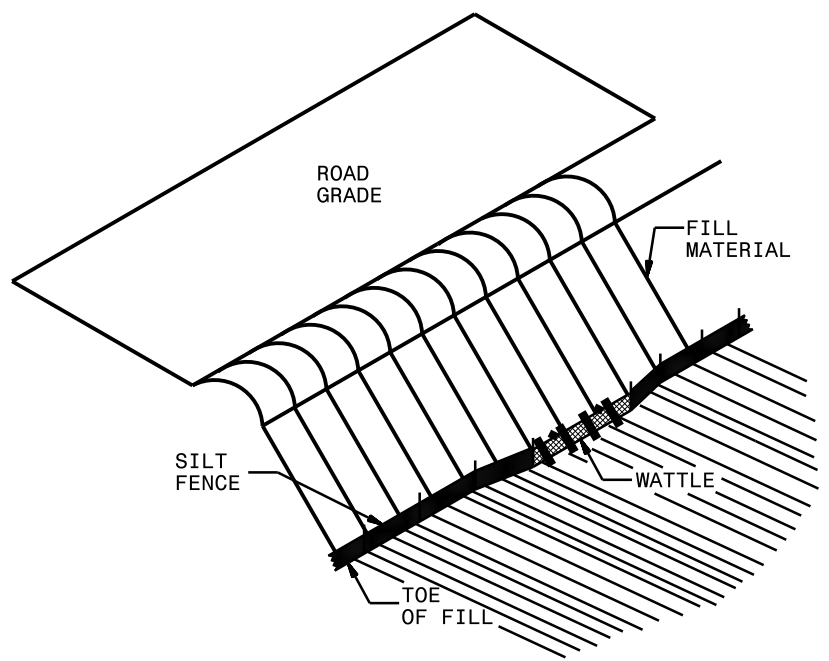

ISOMETRIC VIEW


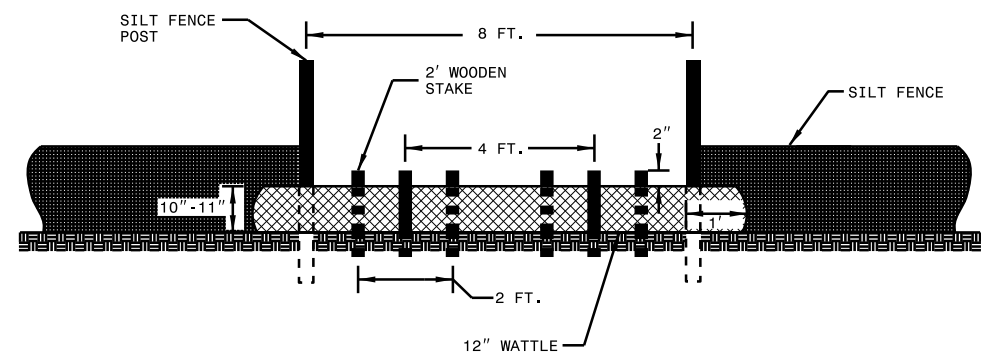


VIEW FROM SLOPE

NOTES:

- USE MINIMUM 12 IN. DIAMETER EXCELSIOR WATTLE AND LENGTH OF 10 FT.
- EXCAVATE A 1 TO 2 INCH TRENCH FOR WATTLE TO BE PLACED.
- DO NOT PLACE WATTLE ON TOE OF SLOPE.
- USE 2 FT. WOODEN STAKES WITH A 2 IN. BY 2 IN. NOMINAL CROSS SECTION.
- INSTALL A MINIMUM OF 2 UPSLOPE STAKES AND 4 DOWNSLOPE STAKES AT AN ANGLE TO WEDGE WATTLE TO GROUND.
- PROVIDE STAPLES MADE OF 11 GAUGE STEEL WIRE FORMED INTO A U SHAPE NOT LESS THAN 6" IN LENGTH.
- INSTALL STAPLES APPROXIMATELY EVERY 1 LINEAR FOOT ON BOTH SIDES OF WATTLE AND AT EACH END TO SECURE IT TO THE SOIL.
- WATTLE INSTALLATION CAN BE ON OUTSIDE OF THE SILT FENCE AS DIRECTED.
- INSTALL TEMPORARY SILT FENCE IN ACCORDANCE WITH SECTION 1605 OF THE STANDARD SPECIFICATIONS.

INSET A

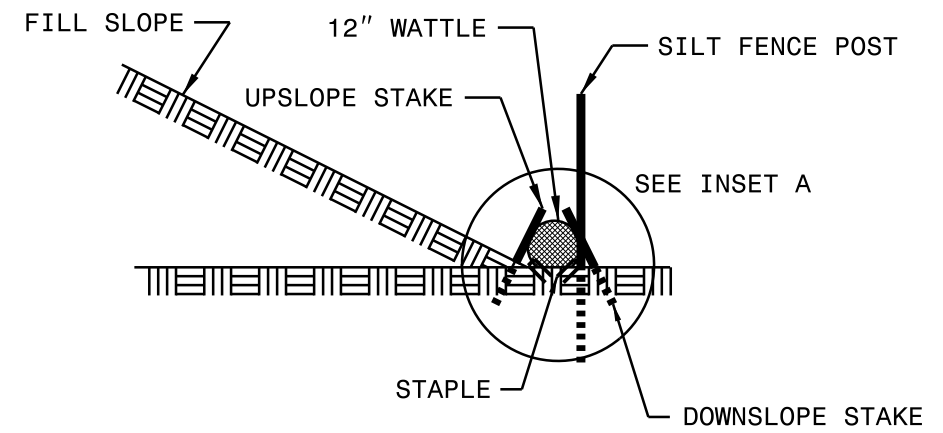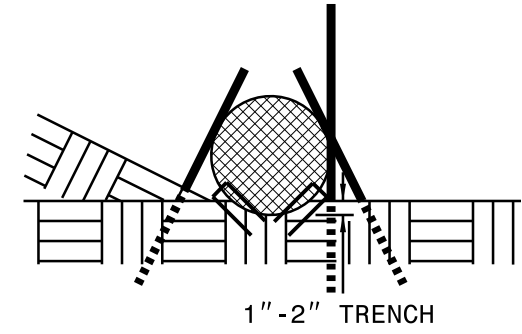

SIDE VIEW

NOTES:

THIS DRAWING APPLIES TO BOTH EXCELSIOR AND COIR FIBER WATTLE BARRIERS.

USE MINIMUM 18 IN. NOMINAL DIAMETER EXCELSIOR OR COIR FIBER WATTLE AND LENGTH OF 10 FT.

WHEN WATTLE BARRIERS ARE USED ON SLOPES TO REDUCE RUNOFF VELOCITY, 9" DIAMETER WATTLES MAY BE USED.

EXCAVATE A 2 TO 3 INCH TRENCH FOR WATTLE TO BE PLACED.

DO NOT PLACE WATTLES ON TOE OF SLOPE.


USE 2 FT. WOODEN STAKES WITH A 2 IN. BY 2 IN. NOMINAL CROSS SECTION.

INSTALL A MINIMUM OF 2 UPSLOPE STAKES AND 4 DOWNSLOPE STAKES AT AN ANGLE TO WEDGE WATTLE TO GROUND.


PROVIDE STAPLES MADE OF 11 GAUGE STEEL WIRE FORMED INTO A U SHAPE NOT LESS THAN 6" IN LENGTH.

INSTALL STAPLES APPROXIMATELY EVERY 1 LINEAR FOOT ON BOTH SIDES OF WATTLE AND AT EACH END TO SECURE IT TO THE SOIL.



FOR BREAKS ALONG LARGE SLOPES, USE MAXIMUM SPACING OF 25 FT.

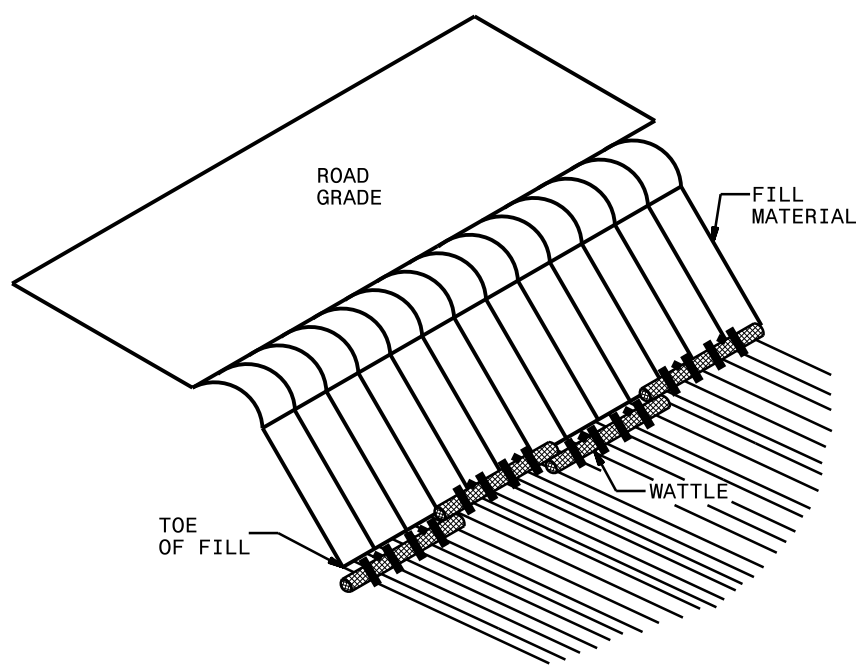

ISOMETRIC VIEW

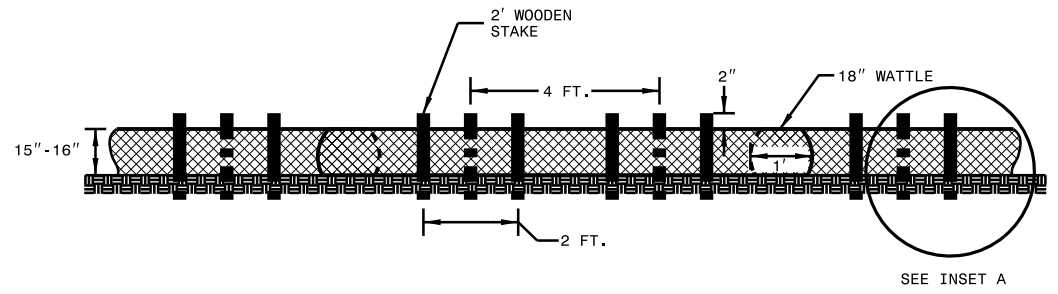


FRONT VIEW

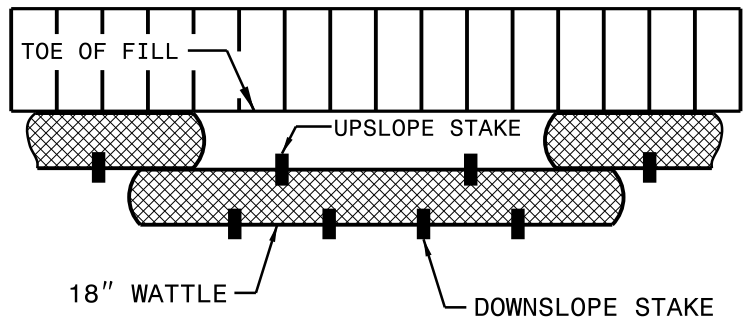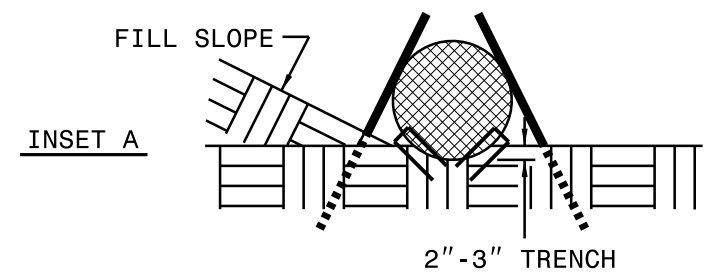


TOP VIEW

COIR FIBER BAFFLE

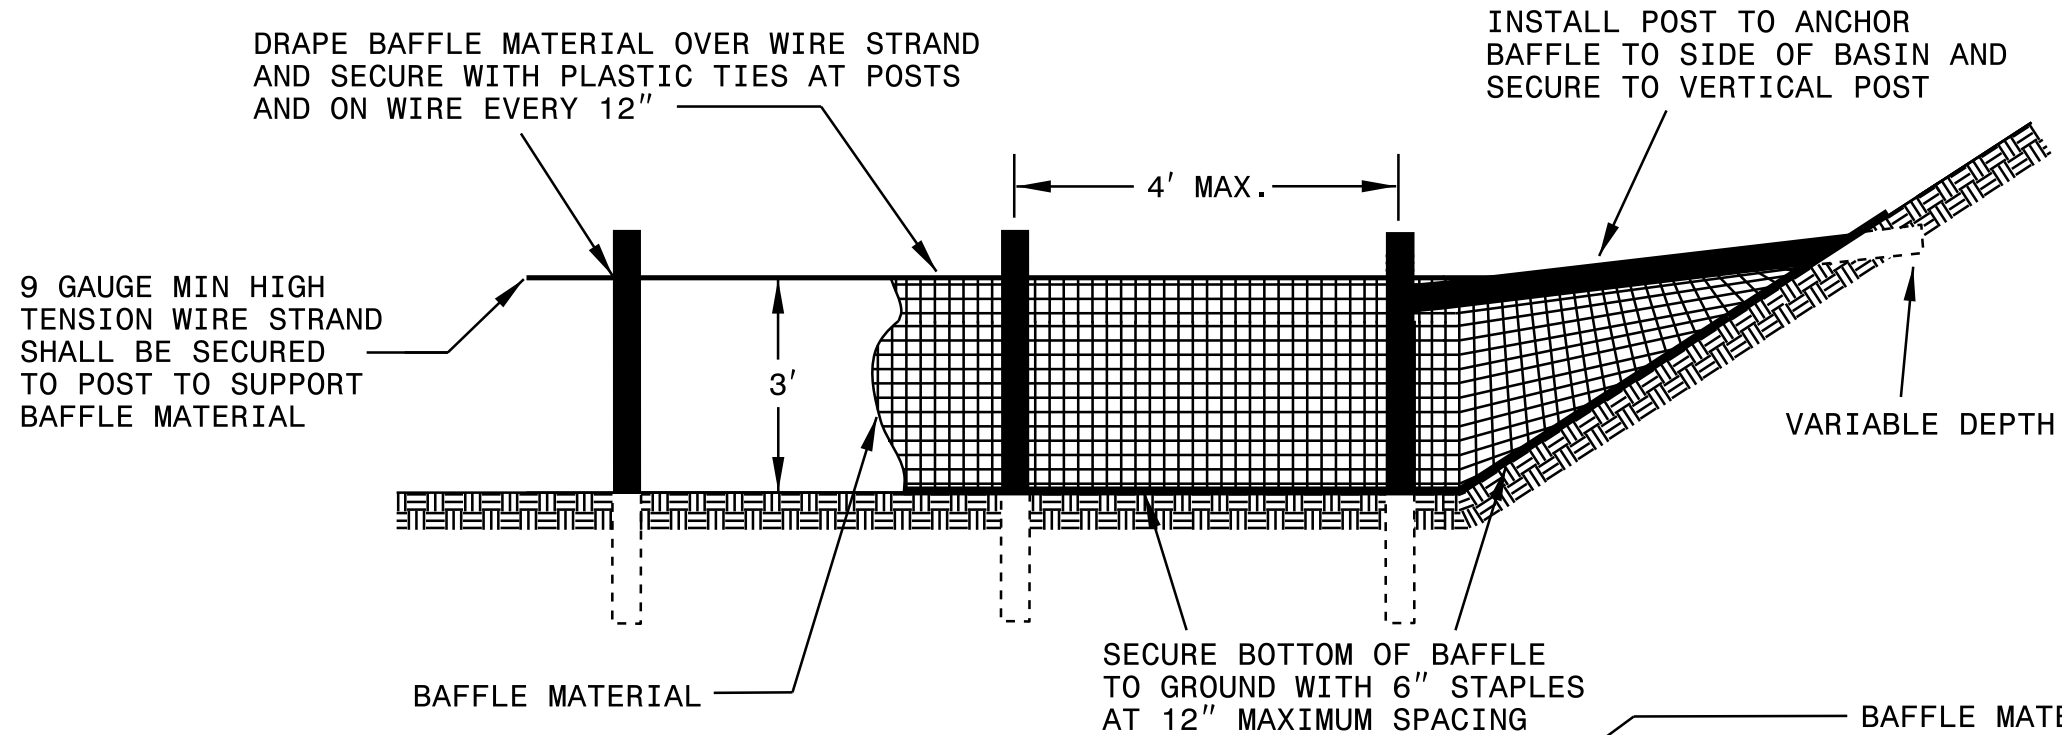


NOTES:


1. INSTALL THREE(3) COIR FIBER BAFFLES IN SILT BASINS AND SEDIMENT DAMS AT DRAINAGE OUTLETS WITH A SPACING OF $\frac{1}{4}$ THE BASIN LENGTH.
2. TWO(2) COIR FIBER BAFFLES CAN BE INSTALLED IN SILT BASINS AND DAMS LESS THAN 20 FT. IN LENGTH WITH A SPACING OF $\frac{1}{3}$ THE BASIN LENGTH.
3. TOP HEIGHT OF COIR FIBER BAFFLES SHALL NOT BE BELOW BASE OF SPILLWAY ELEVATION.

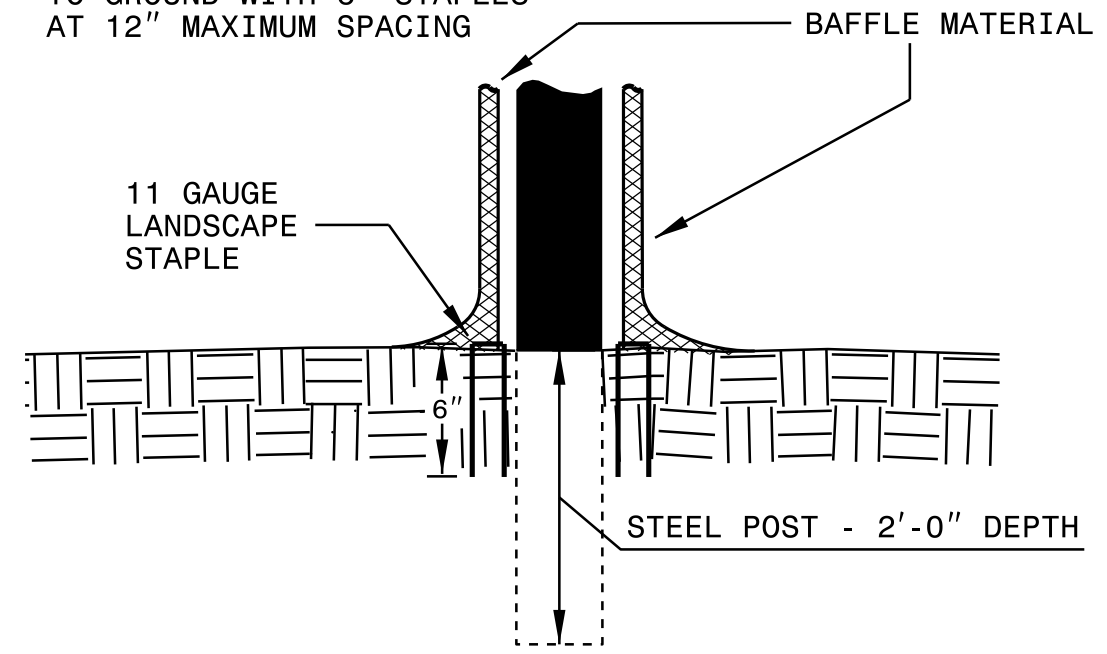

BAFFLE MATERIAL SHALL BE SECURED TO THE BOTTOM AND SIDES OF BASIN USING 6" MINIMUM LANDSCAPE STAPLES

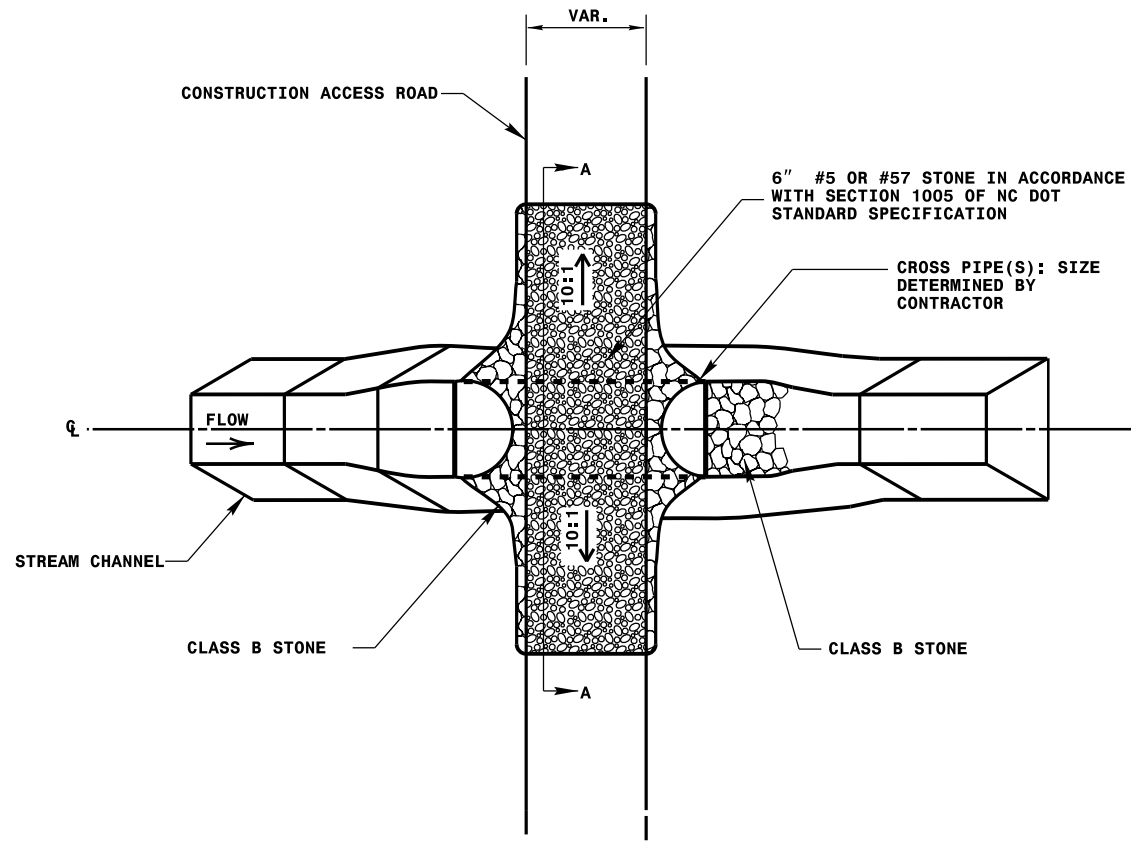

PLAN VIEW

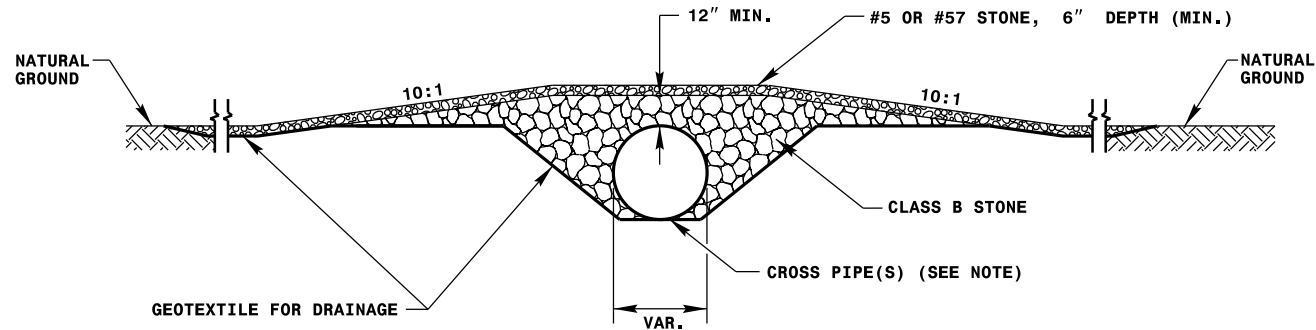

SECTION A-A

NOT TO SCALE

NOTES

PIPE(S) FOR TEMPORARY STREAM CROSSING SHALL BE DESIGNED TO PASS THE PEAK OR BANKFULL FLOW, WHICHEVER IS LESS, FROM A 2-YEAR PEAK STORM, WITHOUT OVER TOPPING.